


**STATE OF UTAH**  
DEPARTMENT OF NATURAL RESOURCES  
DIVISION OF OIL, GAS AND MINING

FORM 3

AMENDED REPORT ☒

<b>APPLICATION FOR PERMIT TO DRILL</b>						<b>1. WELL NAME and NUMBER</b> El Paso 4-34A4							
<b>2. TYPE OF WORK</b> DRILL NEW WELL <input checked="" type="checkbox"/> REENTER P&A WELL <input type="checkbox"/> DEEPEN WELL <input type="checkbox"/>						<b>3. FIELD OR WILDCAT</b> ALTAMONT							
<b>4. TYPE OF WELL</b> Oil Well Coalbed Methane Well: NO						<b>5. UNIT or COMMUNITIZATION AGREEMENT NAME</b>							
<b>6. NAME OF OPERATOR</b> EL PASO E&P COMPANY, LP						<b>7. OPERATOR PHONE</b> 713 420-5038							
<b>8. ADDRESS OF OPERATOR</b> 1001 Louisiana St., Houston, TX, 77002						<b>9. OPERATOR E-MAIL</b> maria.gomez@elpaso.com							
<b>10. MINERAL LEASE NUMBER (FEDERAL, INDIAN, OR STATE)</b> Fee			<b>11. MINERAL OWNERSHIP</b> FEDERAL <input type="checkbox"/> INDIAN <input type="checkbox"/> STATE <input type="checkbox"/> FEE <input checked="" type="checkbox"/>			<b>12. SURFACE OWNERSHIP</b> FEDERAL <input type="checkbox"/> INDIAN <input type="checkbox"/> STATE <input type="checkbox"/> FEE <input checked="" type="checkbox"/>							
<b>13. NAME OF SURFACE OWNER (if box 12 = 'fee')</b> El Paso E&P Company, L.P.						<b>14. SURFACE OWNER PHONE (if box 12 = 'fee')</b> 713-420-2600							
<b>15. ADDRESS OF SURFACE OWNER (if box 12 = 'fee')</b> 1001 Louisiana, Houston, TX 77001						<b>16. SURFACE OWNER E-MAIL (if box 12 = 'fee')</b>							
<b>17. INDIAN ALLOTTEE OR TRIBE NAME (if box 12 = 'INDIAN')</b>			<b>18. INTEND TO COMMINGLE PRODUCTION FROM MULTIPLE FORMATIONS</b> YES <input type="checkbox"/> (Submit Commingling Application) NO <input checked="" type="checkbox"/>			<b>19. SLANT</b> VERTICAL <input checked="" type="checkbox"/> DIRECTIONAL <input type="checkbox"/> HORIZONTAL <input type="checkbox"/>							
<b>20. LOCATION OF WELL</b>		<b>FOOTAGES</b>		<b>QTR-QTR</b>		<b>SECTION</b>		<b>TOWNSHIP</b>		<b>RANGE</b>		<b>MERIDIAN</b>	
<b>LOCATION AT SURFACE</b>		1543 FNL 1545 FWL		SE NW		34		1.0 S		4.0 W		U	
<b>Top of Uppermost Producing Zone</b>		1543 FNL 1545 FWL		SE NW		34		1.0 S		4.0 W		U	
<b>At Total Depth</b>		1543 FNL 1545 FWL		SE NW		34		1.0 S		4.0 W		U	
<b>21. COUNTY</b> DUCHE SNE			<b>22. DISTANCE TO NEAREST LEASE LINE (Feet)</b> 1543			<b>23. NUMBER OF ACRES IN DRILLING UNIT</b> 640							
			<b>25. DISTANCE TO NEAREST WELL IN SAME POOL (Applied For Drilling or Completed)</b> 1400			<b>26. PROPOSED DEPTH</b> MD: 15200 TVD: 15200							
<b>27. ELEVATION - GROUND LEVEL</b> 6409			<b>28. BOND NUMBER</b> 400JU0708			<b>29. SOURCE OF DRILLING WATER / WATER RIGHTS APPROVAL NUMBER IF APPLICABLE</b> Upper County Water							
<b>Hole, Casing, and Cement Information</b>													
<b>String</b>	<b>Hole Size</b>	<b>Casing Size</b>	<b>Length</b>	<b>Weight</b>	<b>Grade &amp; Thread</b>	<b>Max Mud Wt.</b>	<b>Cement</b>	<b>Sacks</b>	<b>Yield</b>	<b>Weight</b>			
COND	17.5	13.375	0 - 600	54.5	J-55 ST&C	8.9	Class G	400	1.15	15.6			
SURF	12.25	9.625	0 - 4500	40.0	K-55 LT&C	10.0	Premium Lite High Strength	1060	1.78	12.0			
							Class G	190	1.25	14.1			
I1	8.75	7	0 - 11514	29.0	P-110 LT&C	13.0	Premium Lite High Strength	630	1.78	12.0			
							Class G	40	2.3	12.5			
L1	6.125	4.5	11314 - 15200	13.5	P-110 LT&C	13.0	Class G	270	1.53	14.1			
<b>ATTACHMENTS</b>													
<b>VERIFY THE FOLLOWING ARE ATTACHED IN ACCORDANCE WITH THE UTAH OIL AND GAS CONSERVATION GENERAL RULES</b>													
<input checked="" type="checkbox"/> WELL PLAT OR MAP PREPARED BY LICENSED SURVEYOR OR ENGINEER							<input checked="" type="checkbox"/> COMPLETE DRILLING PLAN						
<input checked="" type="checkbox"/> AFFIDAVIT OF STATUS OF SURFACE OWNER AGREEMENT (IF FEE SURFACE)							<input type="checkbox"/> FORM 5. IF OPERATOR IS OTHER THAN THE LEASE OWNER						
<input type="checkbox"/> DIRECTIONAL SURVEY PLAN (IF DIRECTIONALLY OR HORIZONTALLY DRILLED)							<input checked="" type="checkbox"/> TOPOGRAPHICAL MAP						
<b>NAME</b> Maria S. Gomez				<b>TITLE</b> Sr. Regulatory Analyst				<b>PHONE</b> 713 420-5038					
<b>SIGNATURE</b>				<b>DATE</b> 05/02/2011				<b>EMAIL</b> maria.gomez@elpaso.com					
<b>API NUMBER ASSIGNED</b> 43013507200000				<b>APPROVAL</b>  Permit Manager									

RECEIVED: September 19, 2011

**El Paso 4-34A4  
Sec. 34, T1S, R4W  
DUCESNE COUNTY, UT  
Revised 8/2/11**

**EL PASO E&P COMPANY, L.P.**

**DRILLING PROGRAM**

**1. Estimated Tops of Important Geologic Markers**

<u>Formation</u>	<u>Depth</u>
Green River (GRRV)	6,609'
Green River (GRTN1)	7,621'
Mahogany Bench	8,590'
L. Green River	10,002'
Wasatch	11,414'
T.D. (Permit)	15,200'

**2. Estimated Depths of Anticipated Water, Oil, Gas or Mineral Formations:**

<u>Substance</u>	<u>Formation</u>	<u>Depth</u>
	Green River (GRRV)	6,609'
	Green River (GRTN1)	7,621'
	Mahogany Bench	8,590'
Oil	L. Green River	10,002'
Oil	Wasatch	11,414'

**3. Pressure Control Equipment: (Schematic Attached)**

A 4.5" by 20.0" rotating head on structural pipe from surface to 600'. A 4.5" by 13 3/8" Smith Rotating Head from 600' to 4600' on Conductor. A 5M BOP stack, 5M kill lines and choke manifold used from 4,600' to 11,514'. A 10M BOE w/rotating head, 5M annular, blind rams & mud cross from 11,514' to TD.

The BOPE and related equipment will meet the requirements of the 5M and 10M system.

**OPERATORS MINIMUM SPECIFICATIONS FOR BOPE:**

The surface casing will be equipped with a flanged casing head of 5M psi working pressure. An 11" 5M x 11" 10M spool, 11" x 10M psi BOP and 5M psi Annular will be nipped up on the surface casing and tested to 250 psi low test / 3,000 psi high test for 10 minutes each prior to drilling out. The surface casing will be tested to 1,000 psi. for 30 mins. Intermediate casing will be tested to the greater of 1500 psi or 0.22 psi/ft. The choke manifold equipment, upper Kelly cock, floor safety valves will be tested to 5M psi. The annular preventer will be

tested to 250 psi low test and 4,000 psi high test. The 10M BOP will be installed with 3 ½" pipe rams, blind rams, mud cross and rotating head from intermediate shoe to TD. The BOPE will be hydraulically operated.

In addition, the BOP equipment will be tested after running intermediate casing, after any repairs to the equipment and at least once every 30 days. Pipe and blind rams will be activated on each trip, annular preventer will be activated weekly and weekly BOP drills will be held with each crew.

**Statement on Accumulator System and Location of Hydraulic Controls:**

Precision Rig # 404 is expected to be used to drill the proposed well. Operations will commence after approval of this application. Manual and/or hydraulic controls will be in compliance with 5M and 10M psi systems.

**Auxiliary Equipment:**

- A) Mud logger with gas monitor – 6,500' to TD
- B) Choke manifold with one manual and one hydraulic operated choke
- C) Full opening floor valve with drill pipe thread
- D) Upper and lower Kelly cock
- E) Shaker, desander and desilter.

**4. Proposed Casing & Cementing Program:**

Please refer to the attached Wellbore Diagram.

All casing will meet or exceed the following design safety factors:

- Burst = 1.00
- Collapse = 1.125
- Tension = 1.2 (including 100k# overpull)

Cement design calculations will be based on 10% excess over gauge hole volumes. Actual volumes pumped will be a minimum of 10% excess over caliper volume to designed tops of cement for any section logged. 50% excess over gauge volume will be pumped on surface casing.

**5. Drilling Fluids Program:**

Proposed Mud Program:

Interval	Type	Mud Weight
Surface	WBM	8.4 – 8.9
Intermediate	WBM	8.4 – 10.0
Production	WBM	10.0 – 13.0

Anticipated mud weights are based on actual offset well bottom-hole pressure data. Mud weights utilized may be somewhat higher to allow for trip margin and to provide hole stability for running logs and casing.

Visual mud monitoring equipment will be utilized.

6. **Evaluation Program:**

Logs:

Mud Log: 6,500' - TD.

Open Hole Logs: Gamma Ray, Neutron-Density, Resistivity, Sonic, from base of surface casing to TD.

7. **Abnormal Conditions:**

Maximum anticipated bottomhole pressure calculated at 15,200' TD equals approximately 10,275 psi. This is calculated based on a 0.676 psi/foot gradient (13 ppg mud density at TD).

Maximum anticipated surface pressure equals approximately 6,931 psi (bottomhole pressure minus the pressure of a partially evacuated hole calculated at 0.22 psi/ft).

Maximum anticipated surface pressure based on frac gradient at 7" casing shoe is 0.8 psi/ft at 11,514' = 9,211 psi

BOPE and casing design will be based on the lesser of the two MASPs which is 6,931 psi.


8. **OPERATOR REQUESTS THAT THE PROPOSED WELL BE PLACED ON CONFIDENTIAL STATUS.**



### Drilling Schematic

Company Name: El Paso Exploration & Production	Date: April 21, 2011
Well Name: EL PASO 4-34A4	TD: 15,200
Field, County, State: Altamont - Bluebell, Duchesne, Utah	AFE #:
Surface Location: Sec 34 T1S R4W 1543' FNL 1545' FWL	BHL: Vertical Well
Objective Zone(s): Green River, Wasatch	Elevation: 6407 'GL 6424 'KB
Rig: Precision Drilling, Rig 404	Spud (est.):

BOPE Info: 5M x 13 5/8" rotating head from 600 ft to 4500 ft. 11" 10M BOP stack and 10M kill lines and choke manifold from 4500 ft. to T.D.

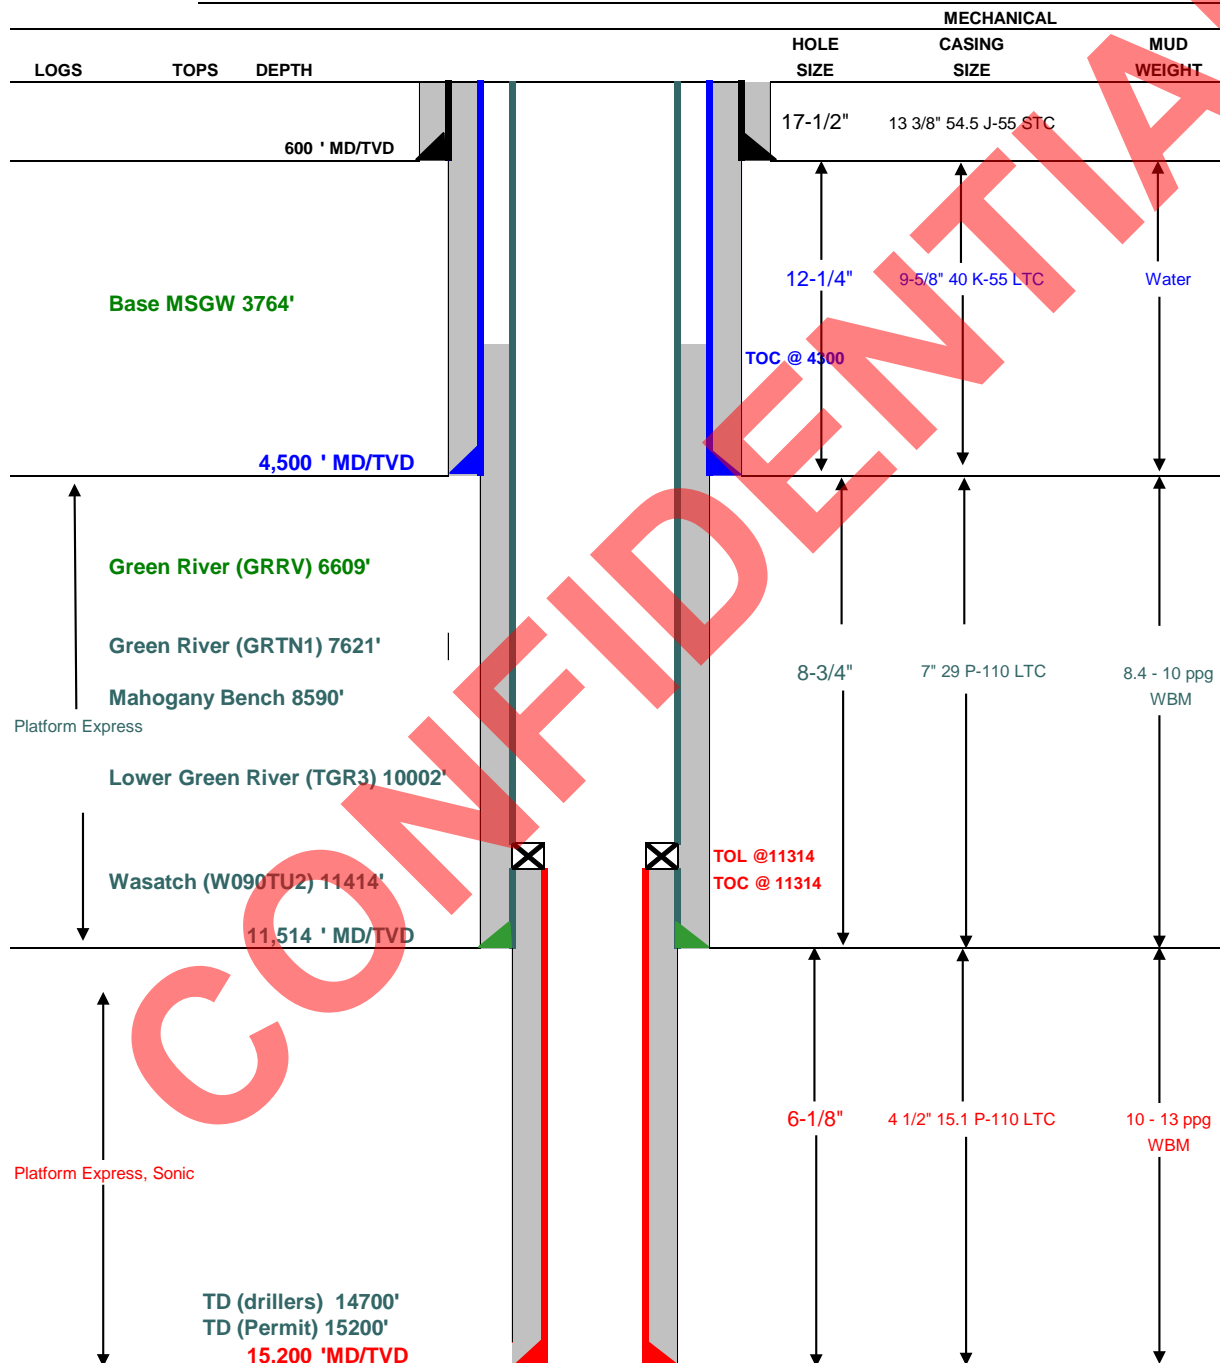

**DRILLING PROGRAM****CASING PROGRAM**

	SIZE	INTERVAL	WT.	GR.	CPLG.	DESIGN FACTORS		
						BURST	COLLAPSE	TENSION
CONDUCTOR	13 3/8"	0' - 600	54.5	J-55	STC	2,730	1,130	1,399
						3.41	2.44	25.67
						3,950	2,570	561
SURFACE	9-5/8"	0' - 4500	40.00	K-55	LTC	1.10	1.22	2.20
						11,220	8,530	797
INTERMEDIATE	7"	0' - 11514	29.00	P-110	LTC	1.22	1.42	2.08
						14,420	14,350	406
PRODUCTION LINER	4 1/2"	11314' - 15200	15.10	P-110	LTC	1.40	1.40	2.76


CEMENT PROGRAM		FT. OF FILL	DESCRIPTION	SACKS	EXCESS	WEIGHT	YIELD
CONDUCTOR		600	Class G + 3% CACL2	400	10%	15.6 ppg	1.15
SURFACE	Lead	4,000	12.0 TXI Lead Slurry w/ 1% Extender + .05% FLA + .5% Antifoam + .75% Retarder	1060	50%	12.0 ppg	1.78
	Tail	500	Class G 50:50 poz, 2% CaCl2, 2% gel 0.3% sodium metasilicate	190	50%	14.1 ppg	1.25
INTERMEDIATE	Lead	6,714	12.0 TXI Lead Slurry w/ 1% Extender + .05% FLA + .5% Antifoam + .75% Retarder	630	10%	12.0 ppg	1.78
	Tail	500	0.2 %bwob D167 10:0 RFC (Class G)	40	10%	12.5 ppg	2.30
PRODUCTION LINER		3,886	WellBond Slurry	270	10%	14.1 ppg	1.53
			Class G + 35 #/sk extender + 15% silica + .7% gas control agent + 0.3% Dispersant + 0.4% retarder + 0.2% anti foam + 0.25#/sk lost circ control agent				

**FLOAT EQUIPMENT & CENTRALIZERS**


CONDUCTOR	PDC drillable guide shoe, 1 joint, PDC drillable float collar. Thread lock all float equipment. Install bow spring centralizers on the bottom 3 joints of casing.
SURFACE	PDC drillable float shoe, 1 joint casing & PDC drillable float collar. Thread lock all float equipment. Install bow spring centralizers on the bottom 3 joints of casing & every 3rd joint thereafter.
INTERMEDIATE	PDC drillable 10M, P-110 float shoe, 1 joint, PDC drillable 10M, P-110 float collar. Thread lock all float equipment. Install bow spring centralizers on first 3 joints, then every 3rd joint.
LINER	Float shoe, 3 joints, float collar. Centralizer every other joint. Thread lock all FE

PROJECT ENGINEER(S): Neil McRobbieMANAGER: Eric Giles

## 5M BOP STACK and CHOKE MANIFOLD SYSTEM

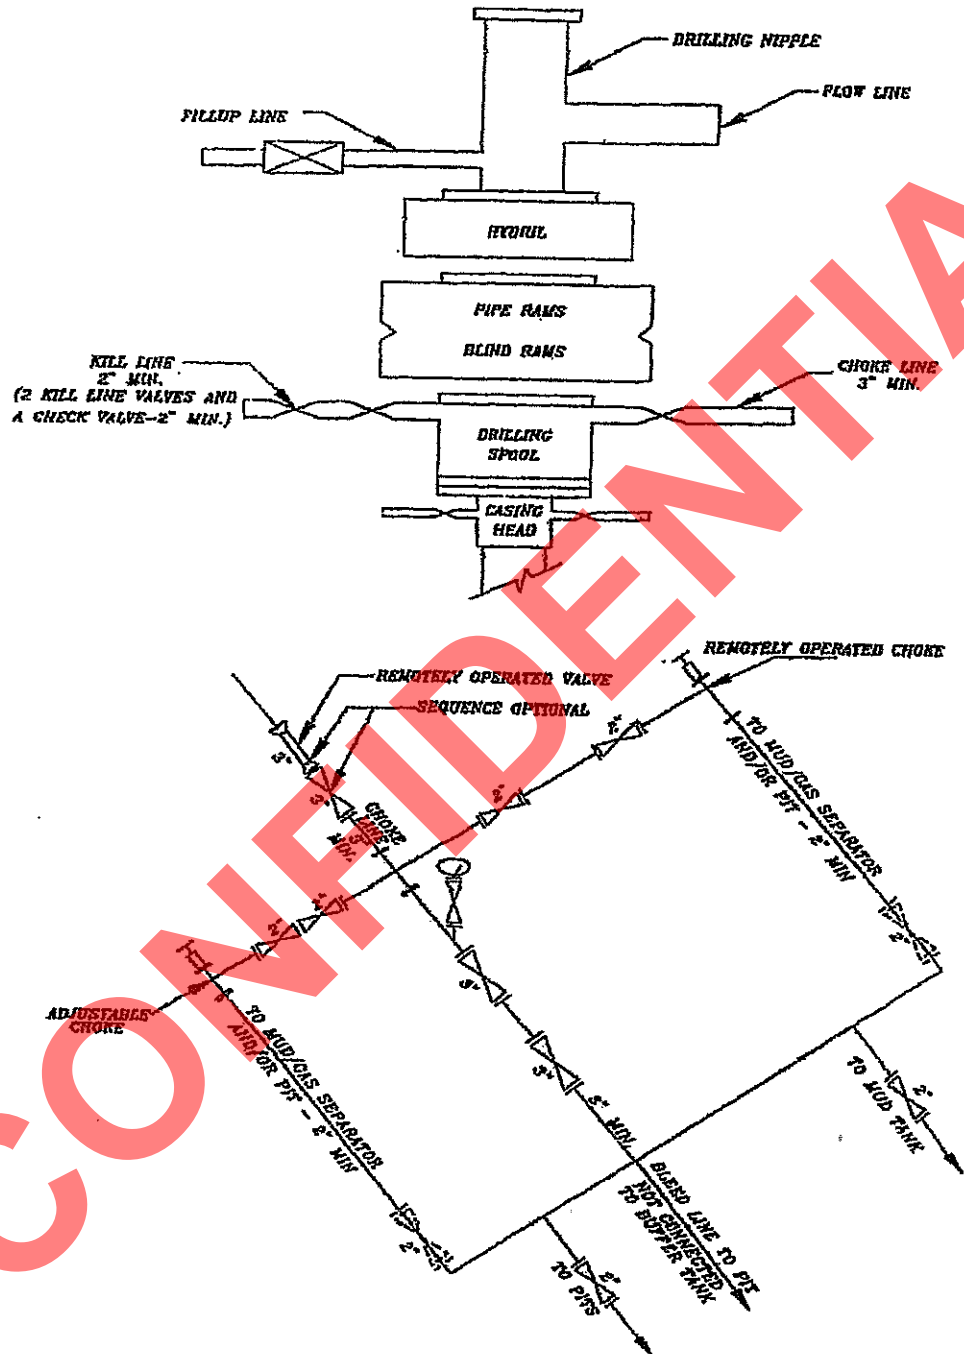

10000-15000-20000 psi System

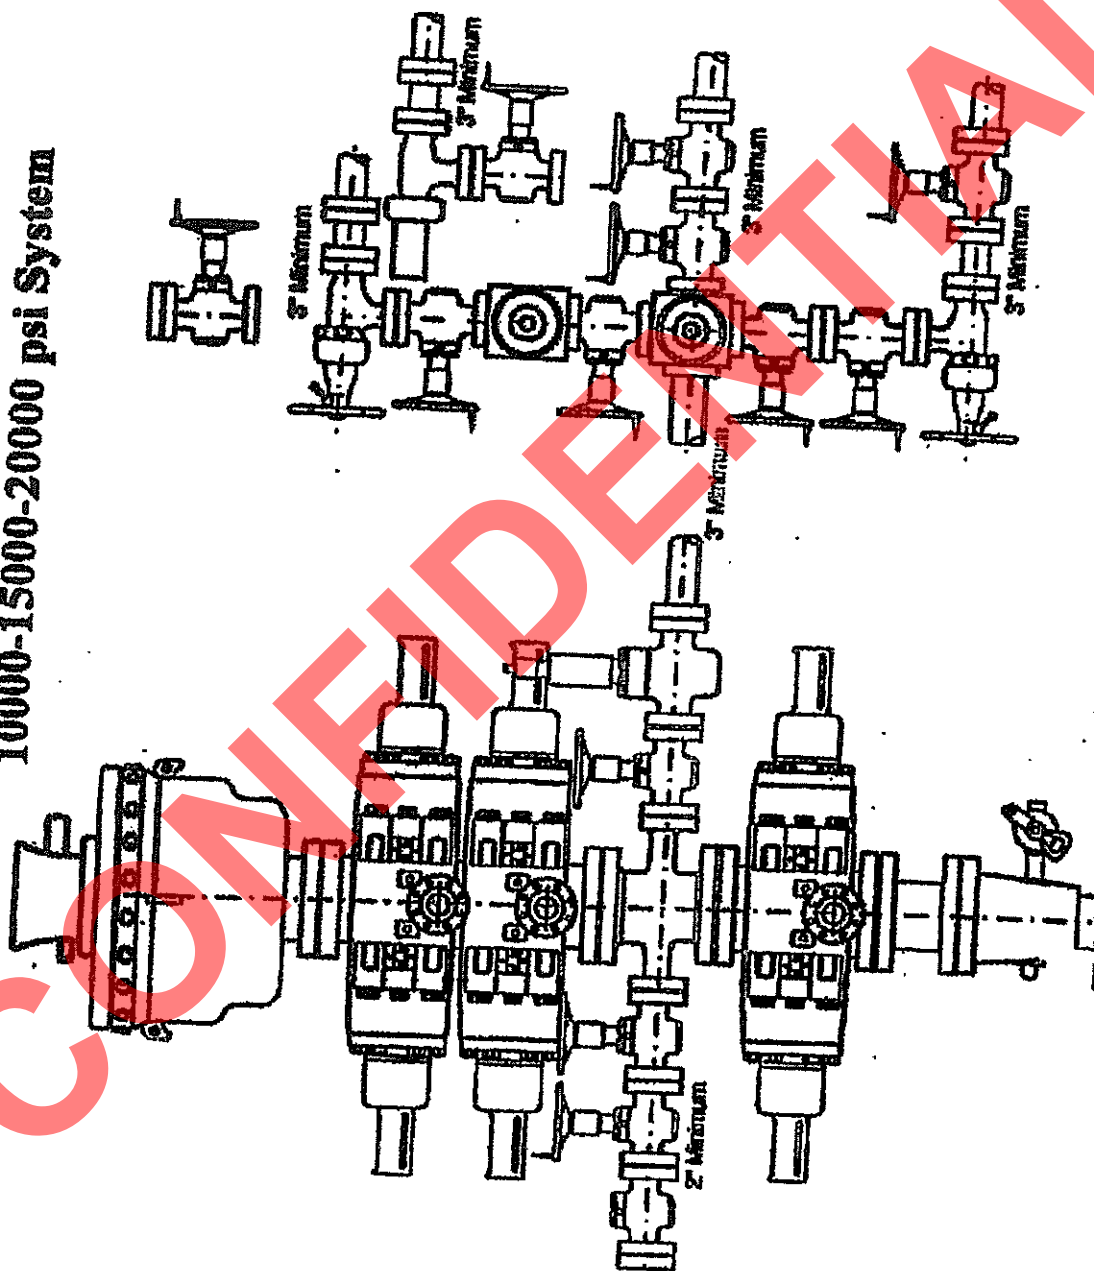



**EL PASO E&P COMPANY, L.P.**

EL PASO 4-34A4

SECTION 34, T1S, R4W, U.S.B.&M.

PROCEED WEST ON PAVED STATE HIGHWAY 87 FROM THE INTERSECTION OF HIGHWAY 87 WITH 15500 WEST STREET IN ALTAMONT, UTAH APPROXIMATELY 2.43 MILES TO THE BEGINNING OF THE ACCESS ROAD;




TURN LEFT AND FOLLOW ROAD FLAGS SOUTHWESTERLY 0.09 MILES TO THE PROPOSED LOCATION;

TOTAL DISTANCE FROM ALTAMONT, UTAH TO THE PROPOSED WELL LOCATION IS APPROXIMATELY 2.52 MILES.

CONFIDENTIAL

**EL PASO E & P COMPANY, L.P.**

LOCATION LAYOUT FOR  
EL PASO 4-34A4  
SECTION 34, T1S, R4W, U.S.B.&M.  
1543' FNL, 1545' FWL

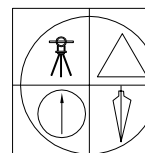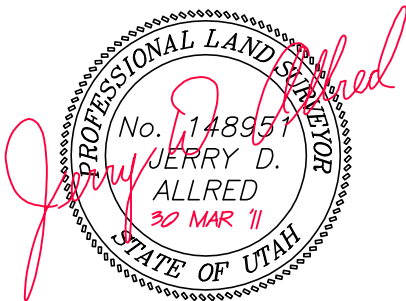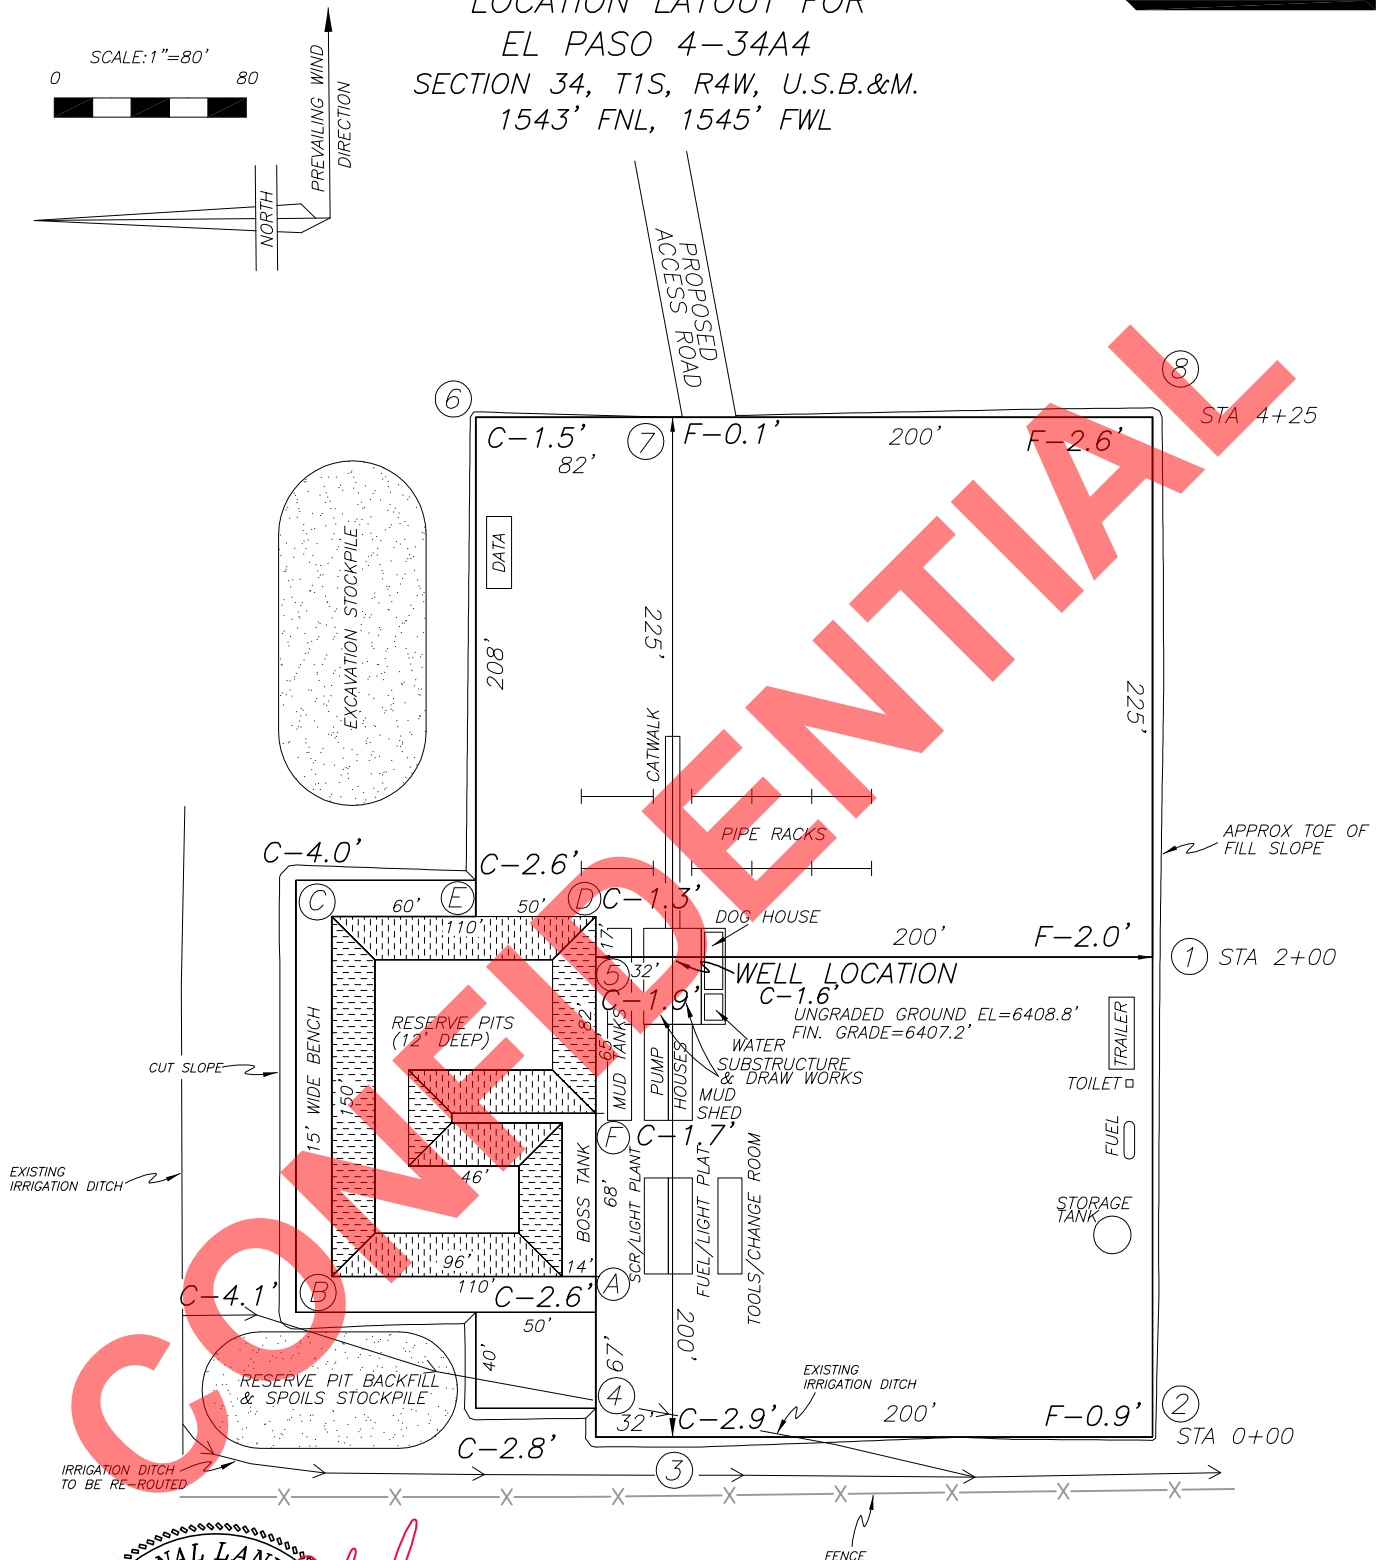**FIGURE #1**

**JERRY D. ALLRED & ASSOCIATES**  
SURVEYING CONSULTANTS

1235 NORTH 700 EAST--P.O. BOX 975  
DUCHESNE, UTAH 84021  
(435) 738-5352

28 MAR 2011

01-128-235

**RECEIVED: May 02, 2011**


**EL PASO E & P COMPANY, L.P.**

LOCATION LAYOUT FOR  
EL PASO 4-34A4  
SECTION 34, T1S, R4W, U.S.B.&M.  
1543' FNL, 1545' FWL

FIGURE #2

1"=40'  
X-SECTION  
SCALE  
1"=80'

NOTE: ALL CUT/FILL  
SLOPES ARE 1½:1  
UNLESS OTHERWISE  
NOTED

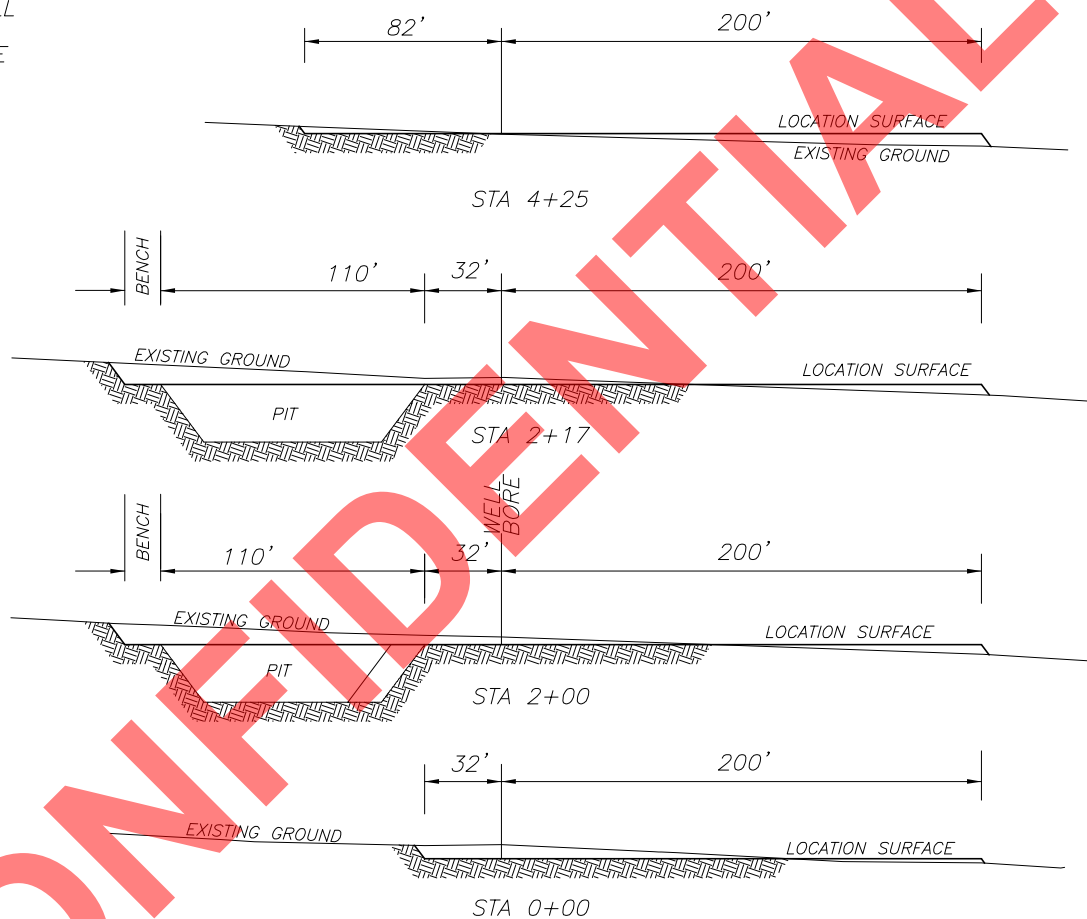

## APPROXIMATE YARDAGES

TOTAL CUT (INCLUDING PIT) = 10,910 CU. YDS.

PIT CUT = 4570 CU. YDS.



TOPSOIL STRIPPING: (6") = 2560 CU. YDS.

REMAINING LOCATION CUT = 3780 CU. YDS

TOTAL FILL = 3,780 CU. YDS.

LOCATION SURFACE GRAVEL=1374 CU. YDS. (4" DEEP)

ACCESS ROAD GRAVEL=127 CU. YDS.

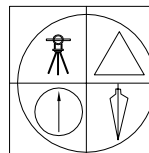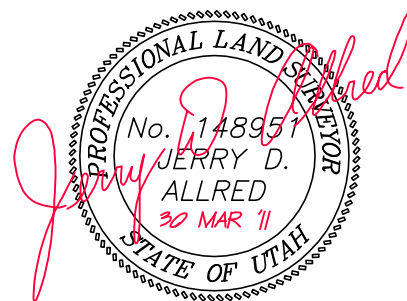

JERRY D. ALLRED & ASSOCIATES  
SURVEYING CONSULTANTS

1235 NORTH 700 EAST--P.O. BOX 975  
DUCHESNE, UTAH 84021  
(435) 738-5352

28 MAR 2011

01-128-235

RECEIVED: May 02, 2011




**EL PASO E & P COMPANY, L.P.**

WELL LOCATION

EL PASO 4-34A4

LOCATED IN THE SE¼ OF THE NW¼ OF  
SECTION 34, T1S, R4W, U.S.B.&M.  
DUCHESNE COUNTY, UTAH

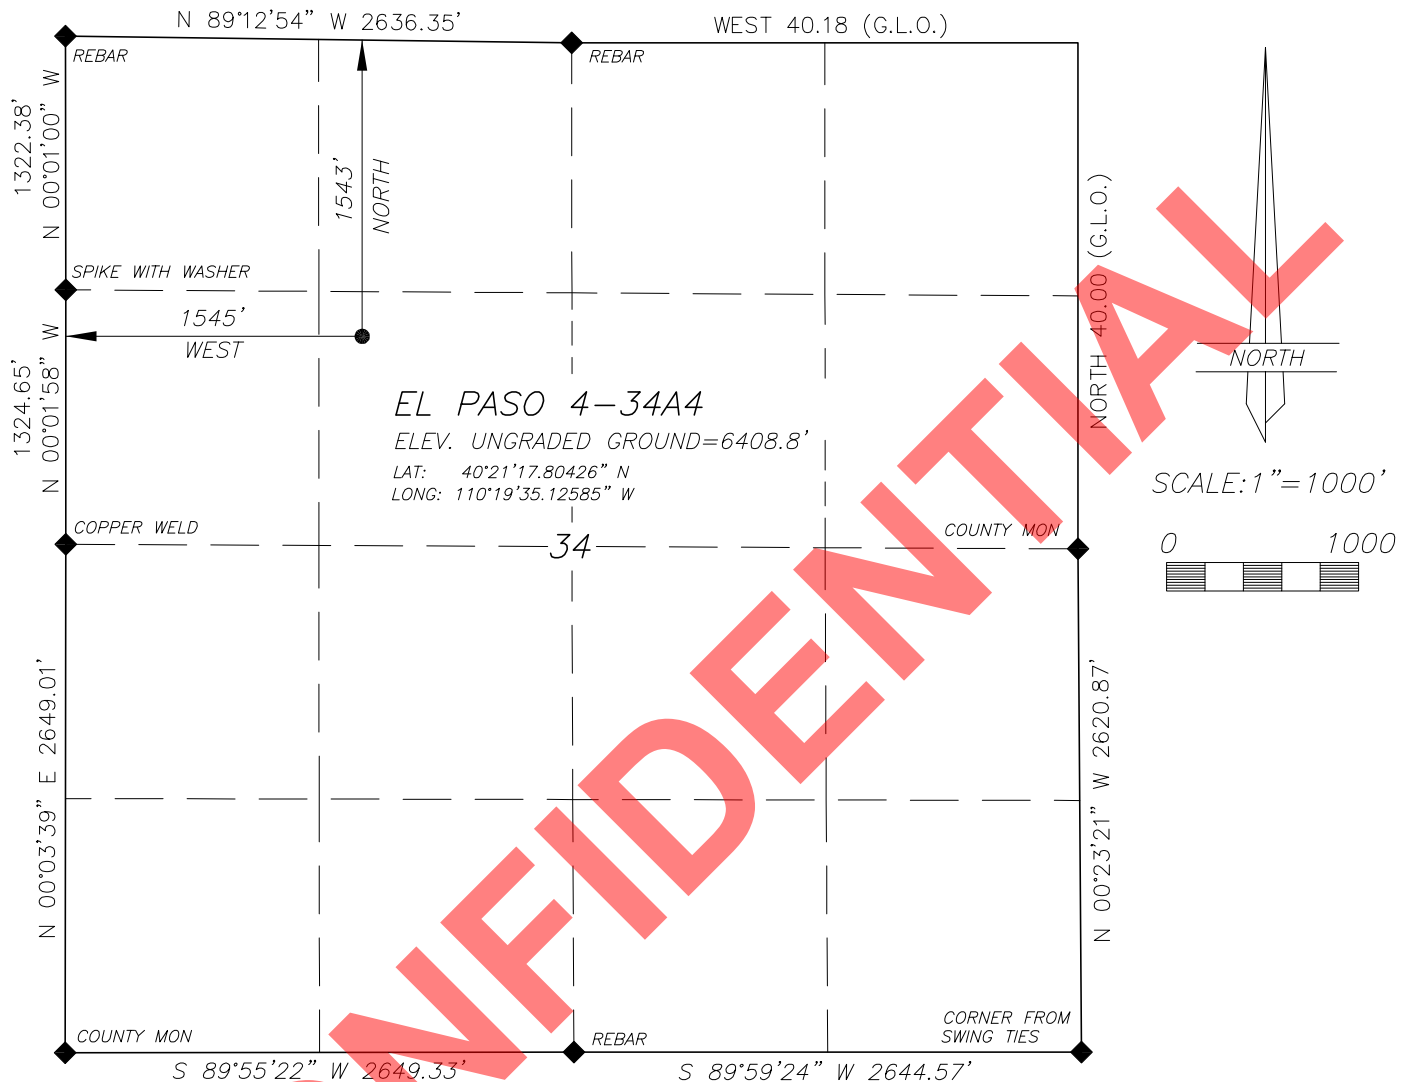**LEGEND AND NOTES**

- ◆ CORNER MONUMENTS FOUND AND USED BY THIS SURVEY

THE GENERAL LAND OFFICE (G.L.O.) PLAT WAS USED FOR REFERENCE AND CALCULATIONS AS WAS THE U.S.G.S. MAP


THIS SURVEY WAS PERFORMED USING GLOBAL POSITIONING SYSTEM PROCEDURES AND EQUIPMENT

THE BASIS OF BEARINGS IS GEODETIC NORTH DERIVED FROM G.P.S. OBSERVATIONS AT A CONTROL POINT LOCATED AT LAT. 40°21'33.56926"N AND LONG. 110°16'31.53164"W USING THE UTAH STATE G.P.S. VIRTUAL REFERENCE STATION CONTROL NETWORK MAINTAINED AND OPERATED BY THE AUTOMATED GEOGRAPHIC REFERENCE CENTER


BASIS OF ELEVATIONS: NAVD 88 DATUM USING THE UTAH REFERENCE NETWORK CONTROL SYSTEM

**SURVEYOR'S CERTIFICATE**

I HEREBY CERTIFY THAT THIS PLAT WAS PREPARED FROM THE FIELD NOTES AND ELECTRONIC DATA COLLECTOR FILES OF AN ACTUAL SURVEY PERFORMED BY ME, OR UNDER MY PERSONAL SUPERVISION, DURING WHICH THE SHOWN MONUMENTS WERE FOUND OR REESTABLISHED.

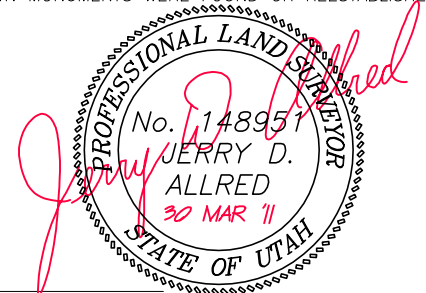

JERRY D. ALLRED, REGISTERED LAND SURVEYOR,  
CERTIFICATE NO. 148951 (UTAH)

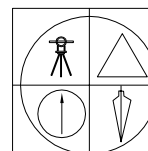


**JERRY D. ALLRED & ASSOCIATES**  
SURVEYING CONSULTANTS

1235 NORTH 700 EAST--P.O. BOX 975  
DUCHESNE, UTAH 84021  
(435) 738-5352

28 MAR 2011 01-128-235

**RECEIVED: May 02, 2011**



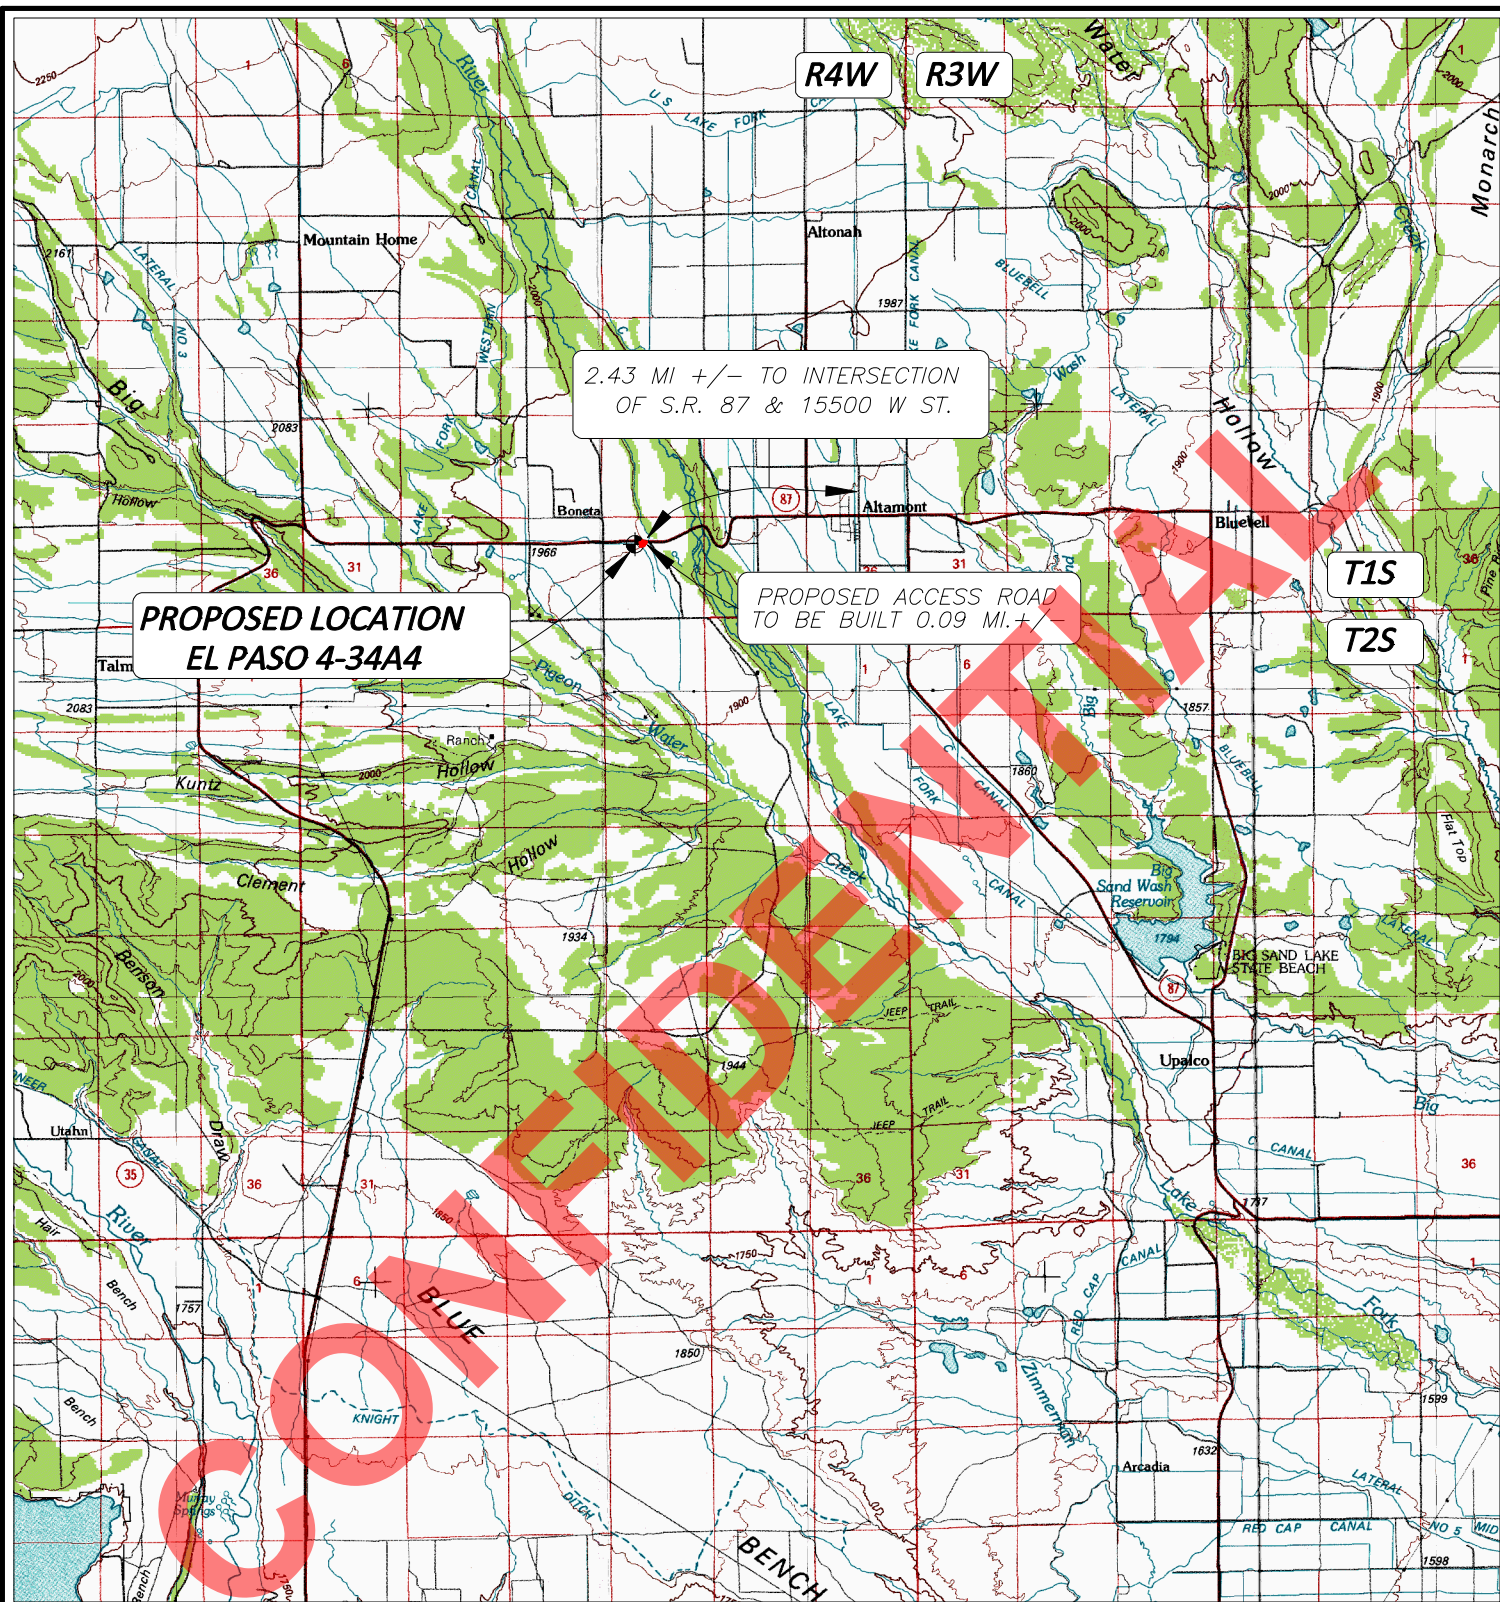


# LEGEND:

 PROPOSED WELL LOCATION

01-128-235

JERRY D. ALLRED & ASSOCIATES  
SURVEYING CONSULTANTS

1235 NORTH 700 EAST--P.O. BOX 975  
DUCHESTER, UTAH 84021  
(435) 738-5352

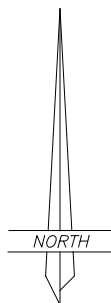

EL PASO E & P COMPANY, L.P.


EL PASO 4-34A4  
SECTION 34, T1S, R4W, U.S.B.&M.  
1543' FNL 1545' FWL

TOPOGRAPHIC MAP "A"

SCALE: 1"=10,000'  
28 MAR 2011

RECEIVED: May 02, 2011




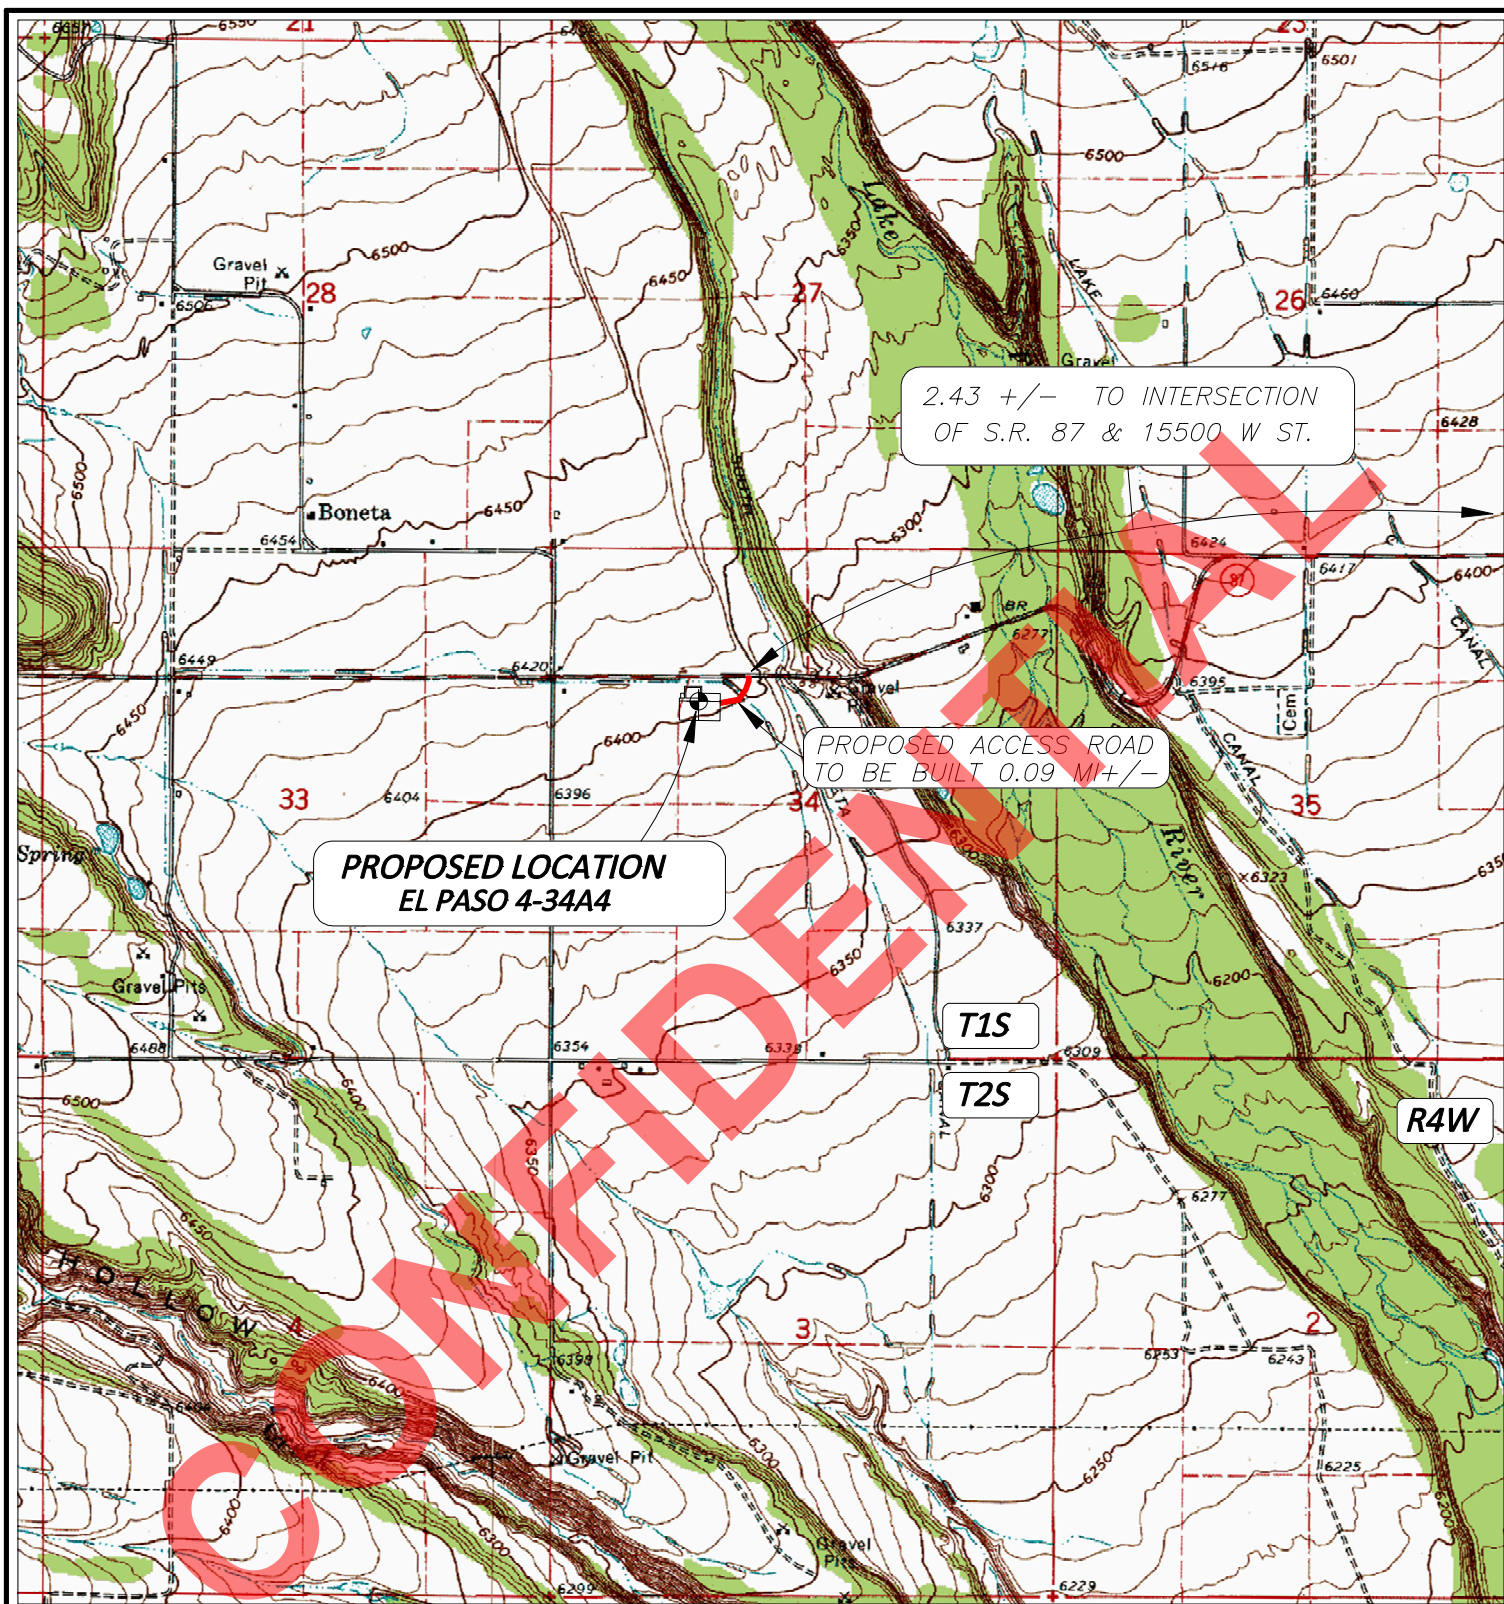

# LEGEND:


- PROPOSED WELL LOCATION
- PROPOSED ACCESS ROAD
- EXISTING GRAVEL ROAD

01-128-235

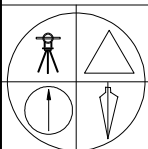

JERRY D. ALLRED & ASSOCIATES  
SURVEYING CONSULTANTS

121 NORTH CENTER ST.--P.O. BOX 975  
DUCHESTER, UTAH 84021  
(435) 738-5352

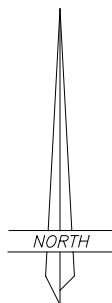

EL PASO E & P COMPANY, L.P.


EL PASO 4-34A4  
SECTION 34, T1S, R4W, U.S.B.&M.  
1543' FNL 1545' FWL

TOPOGRAPHIC MAP "B"

SCALE: 1"=2000'  
28 MAR 2011

RECEIVED: May 02, 2011



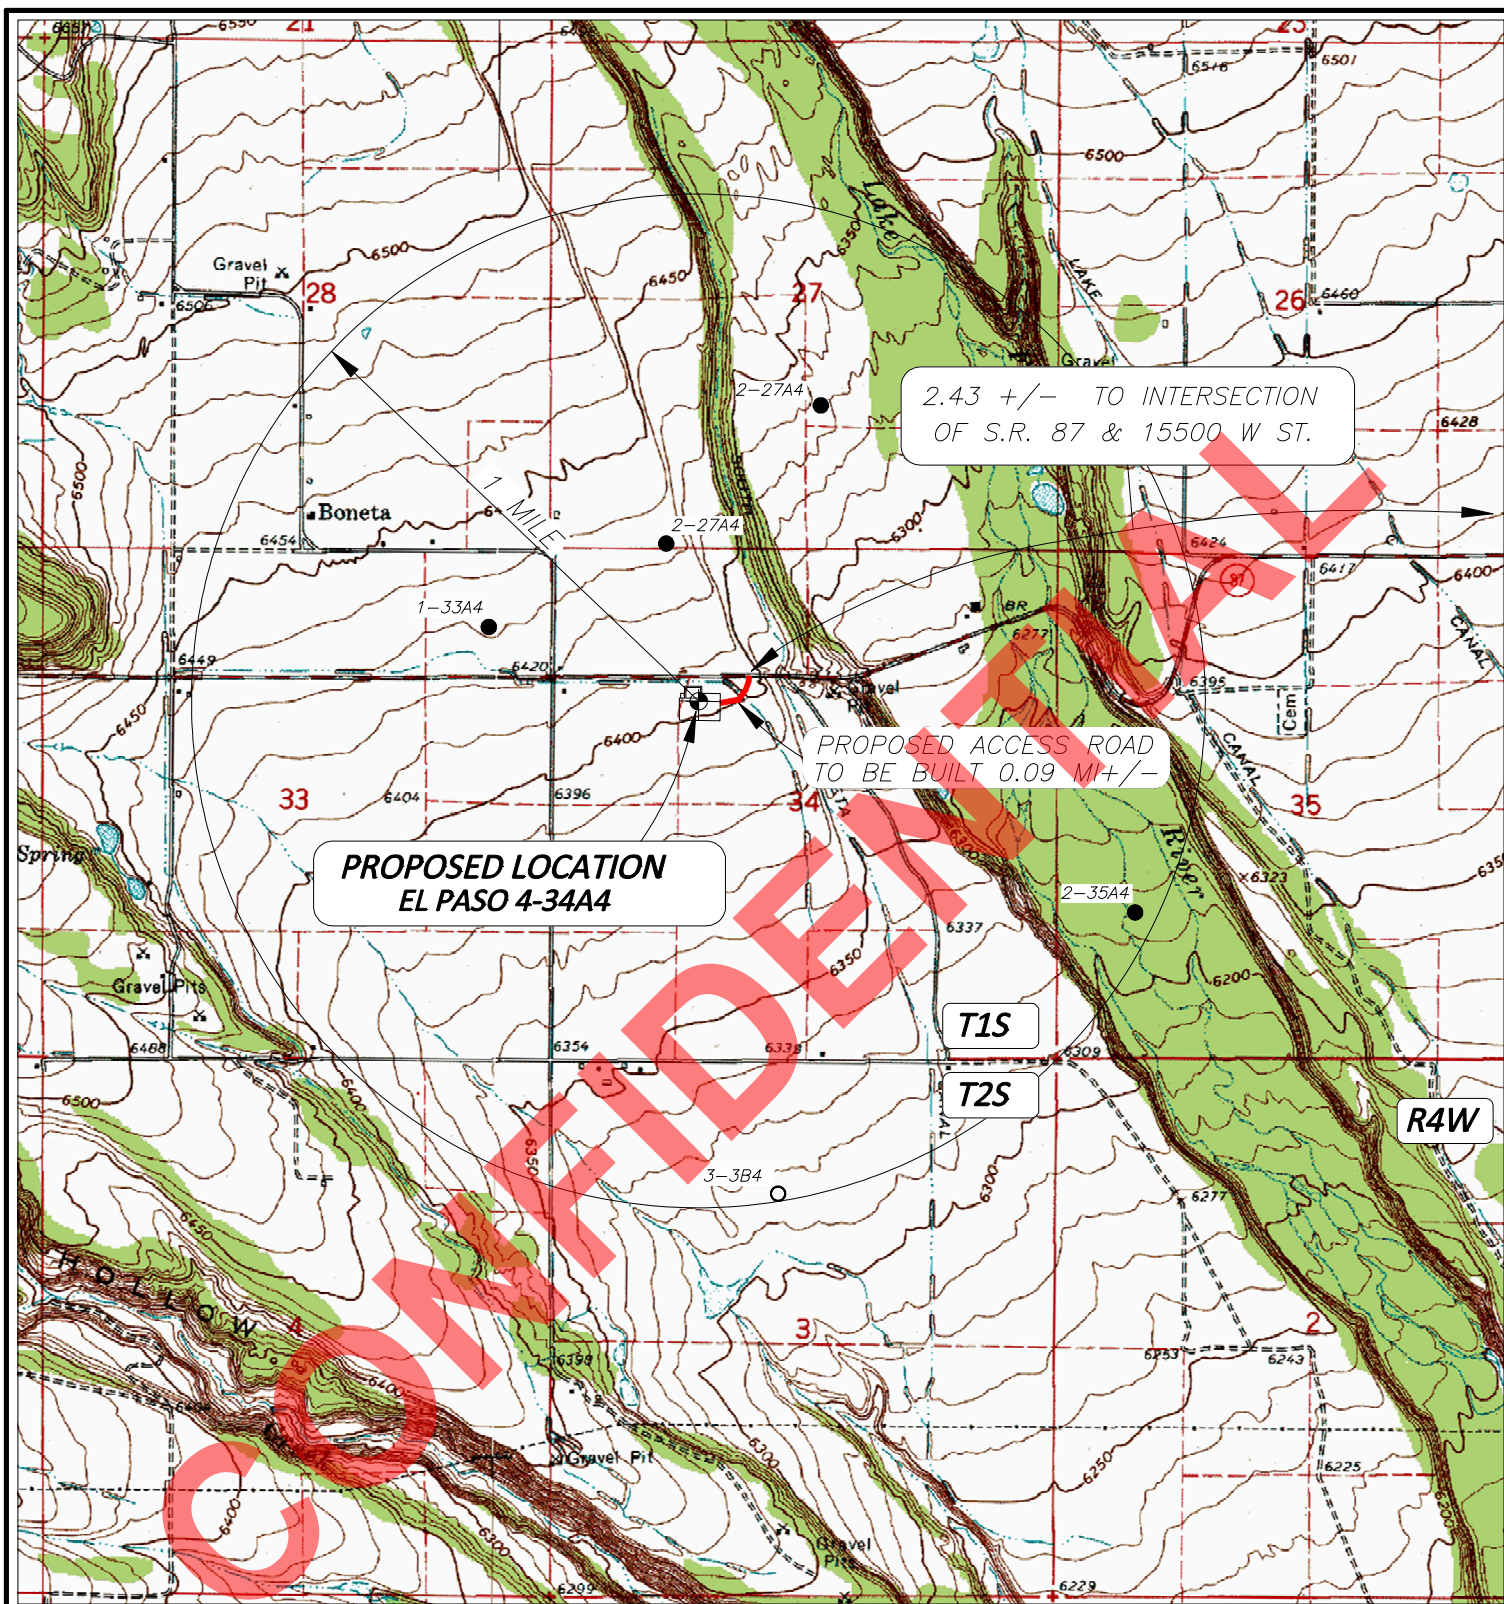


# LEGEND:

⊕ PROPOSED WELL LOCATION

2-25C6  
● ○


OTHER WELLS AS LOCATED FROM  
SUPPLIED MAP

01-128-235

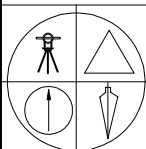

JERRY D. ALLRED & ASSOCIATES  
SURVEYING CONSULTANTS

121 NORTH CENTER ST.--P.O. BOX 975  
DUCHESTER, UTAH 84021  
(435) 738-5352

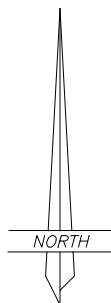

EL PASO E & P COMPANY, L.P.

EL PASO 4-34A4  
SECTION 34, T1S, R4W, U.S.B.&M.  
1543' FNL 1545' FWL

TOPOGRAPHIC MAP "C"

SCALE: 1"=2000'  
28 MAR 2011

RECEIVED: May 02, 2011



**AFFIDAVIT OF SURFACE DAMAGE AND RIGHT-OF-WAY AGREEMENTS**

Catherine L. Hammock personally appeared before me, and, being duly sworn, deposes and says:

1. My name is Catherine L. Hammock. I am a Sr. Staff Landman for El Paso E&P Company, L.P., whose address is 1099 18<sup>th</sup> Street, Denver, Colorado 80202 ("El Paso").
2. El Paso is the operator and the surface owner ("Surface Owner") of the proposed El Paso 4-34A4 well (the "Well") to be located in the SE/4 of the NW/4 of Section 34, Township 1 South, Range 4 West, USM, Duchesne County, Utah (the "Drillsite Location").

FURTHER AFFIANT SAYETH NOT.

  
Catherine L. Hammock


**ACKNOWLEDGMENT**

STATE OF COLORADO           §  
  §  
CITY AND COUNTY OF DENVER   §

Before me, a Notary Public, in and for this state, on this 19th day of April, 2011, personally appeared Catherine L. Hammock, to me known to be the identical person who executed the within and foregoing instrument, and acknowledged to me that she executed the same as her own free and voluntary act and deed for the uses and purposes therein set forth.

  
NOTARY PUBLIC

My Commission Expires:

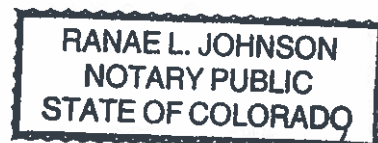

My Commission Expires 09/26/2014

**EL PASO E&P COMPANY, L.P.**

**Related Surface Information**

**1. Current Surface Use:**

- Livestock Grazing and Oil and Gas Production.

**2. Proposed Surface Disturbance:**

- The road will be crown and ditch. Water wings will be constructed on the access road as needed.
- The topsoil will be windrowed and re-spread in the borrow area.
- New road to be constructed will be approximately .09 miles in length and 66 feet wide.
- All equipment and vehicles will be confined to the access road, pad and area specified in the APD.

**3. Location Of Existing Wells:**

- Existing oil, gas wells within one (1) mile radius of proposed well are provided in EXHIBIT C.

**4. Location And Type Of Drilling Water Supply:**

- Drilling water: Upper Country Water

**5. Existing/Proposed Facilities For Productive Well:**

- There are no existing facilities that will be utilized for this well.
- A pipeline corridor .09 miles will parallel the proposed access road. The corridor will contain one 4 inch gas line and one 2 inch gas line and one 2 inch Salt Water disposal line. Rehabilitation of unneeded, previously disturbed areas will consist of backfilling and contouring the reserve pit area; backsloping and contouring all cut and fill slopes. These areas will be reseeded. Refer to plans for reclamation of surface for details.
- Upgrade and maintain access roads and drainage control structures (e.g., culverts, drainage dips, ditching, etc.) as necessary to prevent soil erosion and accommodate safe, year-round traffic.

**6. Construction Materials:**

- Native soil from road and location will be used for construction materials along with gravel and/or scoria road base material. In the event that conditions should necessitate graveling of all or part of the access road and location, surfacing materials will be purchased from commercial suppliers in the marketing area.

**7. Methods For Handling Waste Disposal:**

- The reserve pit will be designed to prevent the collection of surface runoff and will be constructed with a minimum of ½ the total depth below the original ground surface on the lowest point with the pit. The pit will be lined with a 20-mil polyethylene to prevent leakage of fluids. The liner will be rolled into place and secured at the ends, i.e. buried on top of the pit berms. Prior to use, the reserve pit will be fenced on three sides; the fourth side will be fenced at the time the rig is removed. Drilling fluids, cuttings and produced water will be contained in the reserve pit (trash will be placed in the trash cage). Fluids in the reserve pit will be allowed to evaporate prior to pit burial.
- Garbage and other trash will be contained in the portable trash cage and hauled off the location to an authorized disposal site. Any trash on the pad will be cleaned up prior to the rig moving off location and hauled to an authorized disposal site.
- Sewage will be handled in Portable Toilets.
- Produced water will be placed in the reserve pit for a period not to exceed ninety days after initial production. Any hydrocarbons produced during completion work will be contained in test tanks and removed from the location at a later date.
- Water from the reserve pit may be used for drilling of additional wells. The water will be trucked along access roads as approved in pertinent APD's

**8. Ancillary Facilities:**

- There will be no ancillary facilities associated with this project.

9. **Surface Reclamation Plans:**

Backfilling of the pits will be done when dry. In the event of a dry hole, the location will be re-contoured, the topsoil will be distributed evenly over the entire location, and the seedbed prepared.

- Seed will be planted after September 15<sup>th</sup>, and prior to ground frost, or seed will be planted after the frost has left and before May 15<sup>th</sup>. Slopes to steep for machinery will be hand broadcast and raked with twice the specified amount of seed.
  1. The construction program and design are on the attached cut, fill and cross sectional diagrams.
  2. Prior to construction, all topsoil will be removed from the entire site and stockpiled. Topsoil for this site is the first 6 inches of soil materials.
  3. After the location has been reshaped and after redistributing the topsoil, the operator will rip and scarify the drilling platform and access road on the contour, to a depth of at least 12 inches.
- Rehabilitation will begin upon the completion of the drilling. Complete rehabilitation will depend on weather conditions and the amount of time required to dry the reserve pit.
  1. All rehabilitation work including seeding will be completed as soon as weather and the reserve pit conditions are appropriate.
  2. Landowner will be contacted for rehabilitation requirements.

10. **Surface Ownership:**

El Paso E&P Company, L.P.

1001 Louisiana

Houston, Texas 77002

Phone: 713-420-2600

**Other Information:**

- The surface soil consists of clay, and silt.
- Flora – vegetation consists of the following: Sagebrush, Juniper and prairie grasses.
- Fauna – antelope, deer, coyotes, raptors, small mammals, and domestic grazing animals.
- Current surface uses – Livestock grazing and mineral exploration and production.

• **Operator and Contact Persons:**

**Construction and Reclamation:**

El Paso E & P Company, L.P.

Wayne Garner

PO Box 410

Altamont, Utah 84001

435-454-3394 – Office

435-823-1490 – Cell

**Regarding This APD**

El Paso E & P Company, L.P.

Maria Gomez

1001 Louisiana

Houston, Texas 77002

713.420.5038 – Office

832-683-0361 – Cell

**Drilling**

El Paso E & P Company, L.P.


Joe Cawthorn – Drilling Engineer

1001 Louisiana

Houston, Texas 77002

713.420.5929 – Office

832.465.2882 – Cell

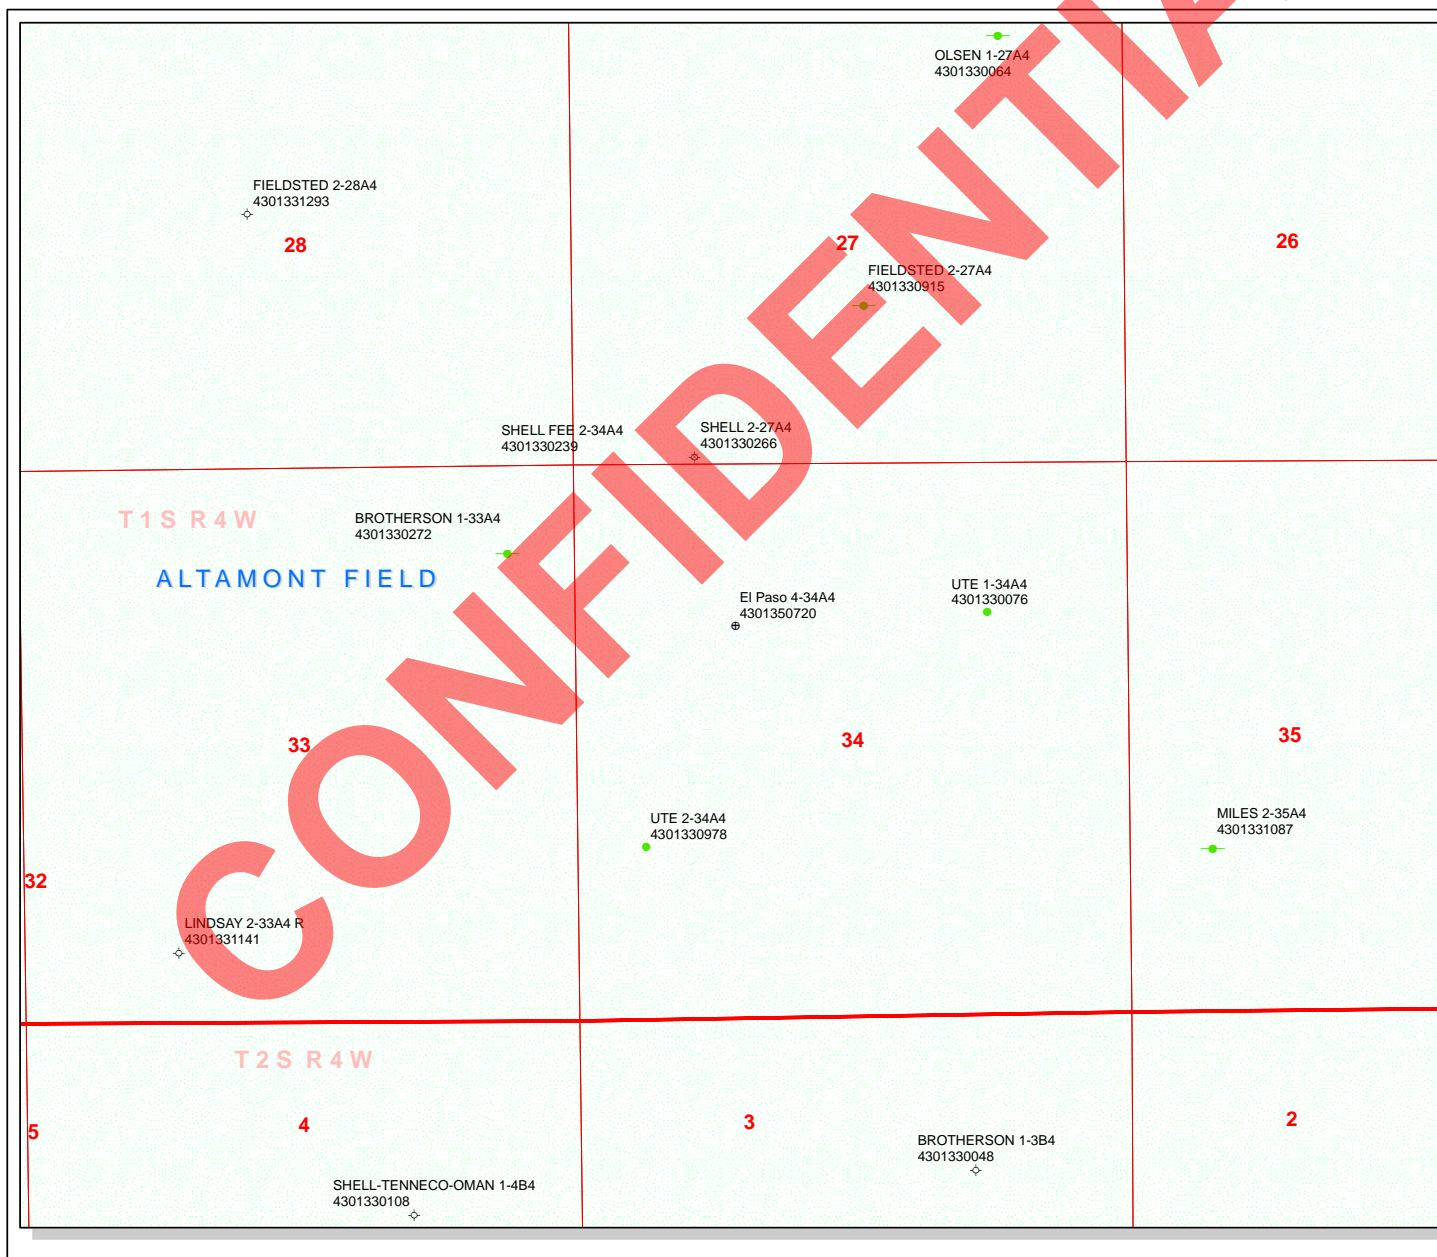

API Number: 4301350720

Well Name: El Paso 4-34A4



Township T0.1 . Range R0.4 . Section 34

Meridian: UBM

Operator: EL PASO E&P COMPANY, LP

Map Prepared:

Map Produced by Diana Mason

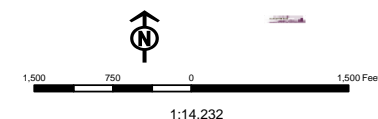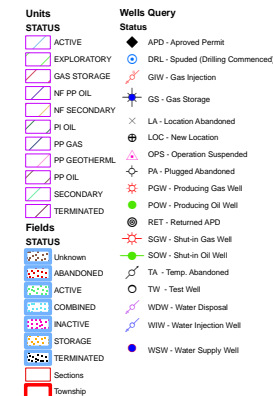



## BOPE REVIEW

EL PASO E&amp;P COMPANY, LP El Paso 4-34A4 43013507200000

Well Name	EL PASO E&P COMPANY, LP El Paso 4-34A4 430135072000			
String	COND	SURF	I1	L1
Casing Size(in)	13.375	9.625	7.000	4.500
Setting Depth (TVD)	600	4500	11514	15200
Previous Shoe Setting Depth (TVD)	0	600	4500	11514
Max Mud Weight (ppg)	8.9	8.9	10.0	13.0
BOPE Proposed (psi)	1000	1000	5000	10000
Casing Internal Yield (psi)	2730	3950	11220	14420
Operators Max Anticipated Pressure (psi)	10275			13.0

Calculations	COND String	13.375	"
Max BHP (psi)	.052*Setting Depth*MW=	278	
			BOPE Adequate For Drilling And Setting Casing at Depth?
MASP (Gas) (psi)	Max BHP-(0.12*Setting Depth)=	206	YES rotating head
MASP (Gas/Mud) (psi)	Max BHP-(0.22*Setting Depth)=	146	YES OK
			*Can Full Expected Pressure Be Held At Previous Shoe?
Pressure At Previous Shoe	Max BHP-.22*(Setting Depth - Previous Shoe Depth)=	146	NO OK
Required Casing/BOPE Test Pressure=		600	psi
*Max Pressure Allowed @ Previous Casing Shoe=		0	psi *Assumes 1psi/ft frac gradient

Calculations	SURF String	9.625	"
Max BHP (psi)	.052*Setting Depth*MW=	2083	
			BOPE Adequate For Drilling And Setting Casing at Depth?
MASP (Gas) (psi)	Max BHP-(0.12*Setting Depth)=	1543	NO rotating head
MASP (Gas/Mud) (psi)	Max BHP-(0.22*Setting Depth)=	1093	NO OK
			*Can Full Expected Pressure Be Held At Previous Shoe?
Pressure At Previous Shoe	Max BHP-.22*(Setting Depth - Previous Shoe Depth)=	1225	NO Reasonable for area
Required Casing/BOPE Test Pressure=		2765	psi
*Max Pressure Allowed @ Previous Casing Shoe=		600	psi *Assumes 1psi/ft frac gradient

Calculations	I1 String	7.000	"
Max BHP (psi)	.052*Setting Depth*MW=	5987	
			BOPE Adequate For Drilling And Setting Casing at Depth?
MASP (Gas) (psi)	Max BHP-(0.12*Setting Depth)=	4605	YES
MASP (Gas/Mud) (psi)	Max BHP-(0.22*Setting Depth)=	3454	YES OK
			*Can Full Expected Pressure Be Held At Previous Shoe?
Pressure At Previous Shoe	Max BHP-.22*(Setting Depth - Previous Shoe Depth)=	4444	YES OK
Required Casing/BOPE Test Pressure=		7854	psi
*Max Pressure Allowed @ Previous Casing Shoe=		3950	psi *Assumes 1psi/ft frac gradient

Calculations	L1 String	4.500	"
Max BHP (psi)	.052*Setting Depth*MW=	10275	
			BOPE Adequate For Drilling And Setting Casing at Depth?
MASP (Gas) (psi)	Max BHP-(0.12*Setting Depth)=	8451	YES
MASP (Gas/Mud) (psi)	Max BHP-(0.22*Setting Depth)=	6931	YES OK
			*Can Full Expected Pressure Be Held At Previous Shoe?
Pressure At Previous Shoe	Max BHP-.22*(Setting Depth - Previous Shoe Depth)=	9464	YES OK
Required Casing/BOPE Test Pressure=		10000	psi

\*Max Pressure Allowed @ Previous Casing Shoe=


11220

psi \*Assumes 1psi/ft frac gradient

CONFIDENTIAL

# 43013507200000 El Paso 4-34A4

## Casing Schematic

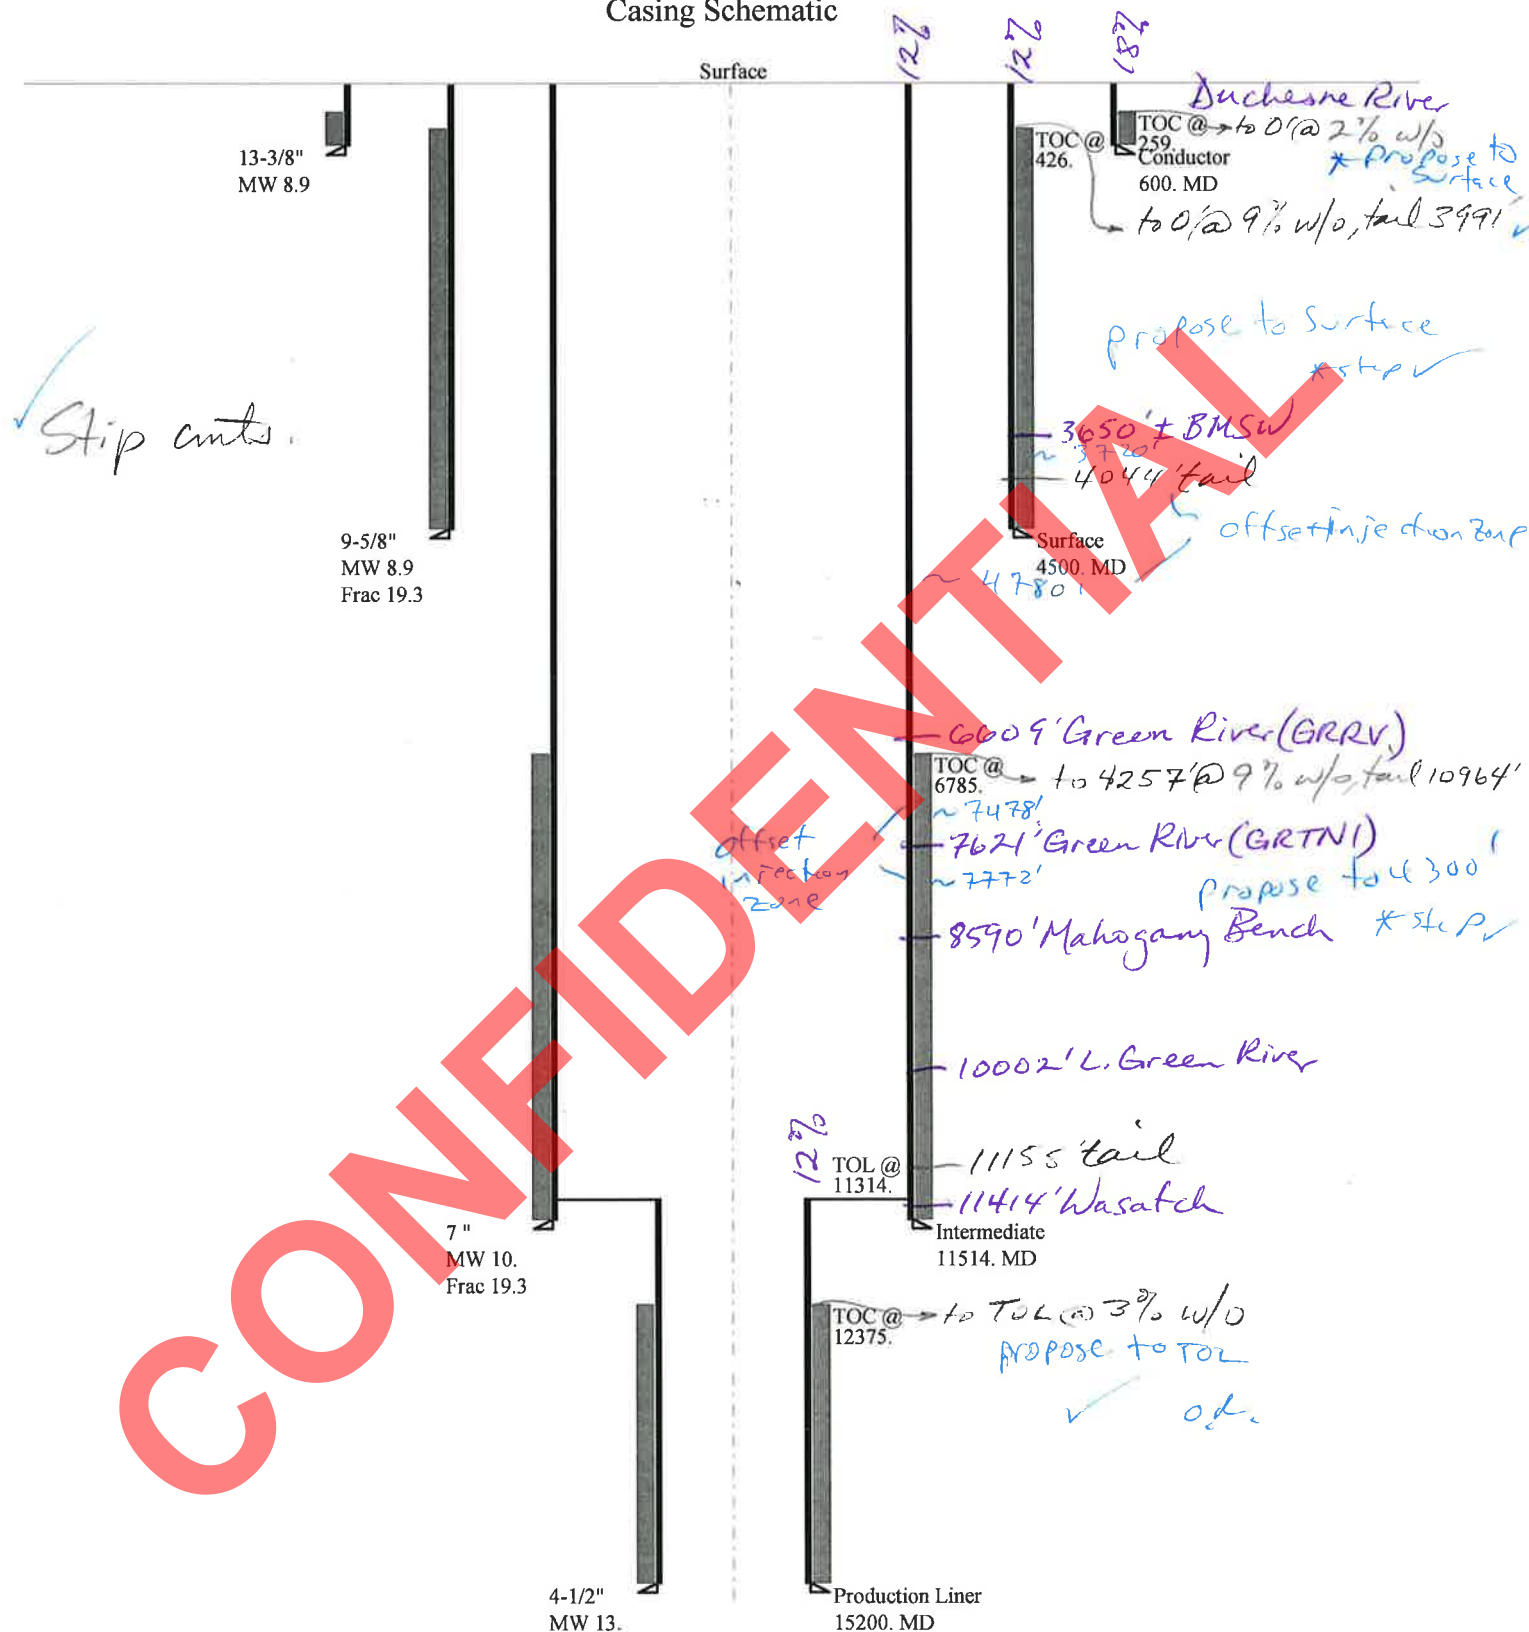

Well name:	<b>43013507200000 El Paso 4-34A4</b>	
Operator:	<b>EL PASO E&amp;P COMPANY, LP</b>	Project ID:
String type:	Conductor	43-013-50720
Location:	DUCHESNE COUNTY	

**Design parameters:****Collapse**

Mud weight: 8.900 ppg  
Design is based on evacuated pipe.

**Minimum design factors:****Collapse:**

Design factor 1.125

**Burst:**

Design factor 1.00

**Environment:**

H2S considered? No  
Surface temperature: 74 °F  
Bottom hole temperature: 82 °F  
Temperature gradient: 1.40 °F/100ft  
Minimum section length: 100 ft

Cement top: 259 ft

**Burst**

Max anticipated surface pressure: 205 psi  
Internal gradient: 0.120 psi/ft  
Calculated BHP 277 psi

No backup mud specified.

**Tension:**

8 Round STC: 1.80 (J)  
8 Round LTC: 1.70 (J)  
Buttress: 1.60 (J)  
Premium: 1.50 (J)  
Body yield: 1.50 (B)

Non-directional string.

Tension is based on air weight.  
Neutral point: 521 ft

Run Seq	Segment Length (ft)	Size (in)	Nominal Weight (lbs/ft)	Grade	End Finish	True Vert Depth (ft)	Measured Depth (ft)	Drift Diameter (in)	Est. Cost (\$)
1	600	13.375	54.50	J-55	ST&C	600	600	12.49	7444
Run Seq	Collapse Load (psi)	Collapse Strength (psi)	Collapse Design Factor	Burst Load (psi)	Burst Strength (psi)	Burst Design Factor	Tension Load (kips)	Tension Strength (kips)	Tension Design Factor
1	277	1130	4.074	277	2730	9.84	32.7	514	15.72 J

Prepared by: Helen Sadik-Macdonald  
Div of Oil, Gas & Mining

Phone: 801 538-5357  
FAX: 801-359-3940

Date: August 18, 2011  
Salt Lake City, Utah

**Remarks:**

Collapse is based on a vertical depth of 600 ft, a mud weight of 8.9 ppg. The casing is considered to be evacuated for collapse purposes. Collapse strength is based on the Westcott, Dunlop & Kemler method of biaxial correction for tension.

Burst strength is not adjusted for tension.



Well name:	<b>43013507200000 EI Paso 4-34A4</b>	
Operator:	<b>EL PASO E&amp;P COMPANY, LP</b>	Project ID:
String type:	Surface	43-013-50720
Location:	DUCHESNE COUNTY	

**Design parameters:****Collapse**

Mud weight: 8.900 ppg  
Design is based on evacuated pipe.

**Minimum design factors:****Collapse:**

Design factor 1.125

**Burst:**

Design factor 1.00

**Environment:**

H2S considered? No  
Surface temperature: 74 °F  
Bottom hole temperature: 137 °F  
Temperature gradient: 1.40 °F/100ft  
Minimum section length: 100 ft

Cement top: 426 ft

**Burst**

Max anticipated surface pressure: 3,960 psi  
Internal gradient: 0.120 psi/ft  
Calculated BHP 4,500 psi  
  
Annular backup: 2.33 ppg

**Tension:**

8 Round STC: 1.80 (J)  
8 Round LTC: 1.70 (J)  
Buttress: 1.60 (J)  
Premium: 1.50 (J)  
Body yield: 1.50 (B)

Tension is based on air weight.  
Neutral point: 3,904 ft

**Non-directional string.****Re subsequent strings:**

Next setting depth: 11,514 ft  
Next mud weight: 10.000 ppg  
Next setting BHP: 5,981 psi  
Fracture mud wt: 19.250 ppg  
Fracture depth: 4,500 ft  
Injection pressure: 4,500 psi

Run Seq	Segment Length (ft)	Size (in)	Nominal Weight (lbs/ft)	Grade	End Finish	True Vert Depth (ft)	Measured Depth (ft)	Drift Diameter (in)	Est. Cost (\$)
1	4500	9.625	40.00	K-55	LT&C	4500	4500	8.75	47639
Run Seq	Collapse Load (psi)	Collapse Strength (psi)	Collapse Design Factor	Burst Load (psi)	Burst Strength (psi)	Burst Design Factor	Tension Load (kips)	Tension Strength (kips)	Tension Design Factor
1	2081	2570	1.235	3960	3950	1.00	180	561	3.12 J

Prepared by: Helen Sadik-Macdonald  
Div of Oil, Gas & Mining

Phone: 801 538-5357  
FAX: 801-359-3940

Date: August 18, 2011  
Salt Lake City, Utah

**Remarks:**

Collapse is based on a vertical depth of 4500 ft, a mud weight of 8.9 ppg. The casing is considered to be evacuated for collapse purposes. Collapse strength is based on the Westcott, Dunlop & Kemler method of biaxial correction for tension.

Burst strength is not adjusted for tension.

Well name:	<b>43013507200000 El Paso 4-34A4</b>	
Operator:	<b>EL PASO E&amp;P COMPANY, LP</b>	Project ID:
String type:	Intermediate	43-013-50720
Location:	DUCHESNE COUNTY	

**Design parameters:****Collapse**

Mud weight: 10.000 ppg  
Design is based on evacuated pipe.

**Minimum design factors:****Collapse:**

Design factor 1.125

**Burst:**

Design factor 1.00

**Environment:**

H2S considered? No  
Surface temperature: 74 °F  
Bottom hole temperature: 235 °F  
Temperature gradient: 1.40 °F/100ft  
Minimum section length: 100 ft

Cement top: 6,785 ft

**Burst**

Max anticipated surface pressure: 6,921 psi  
Internal gradient: 0.220 psi/ft  
Calculated BHP 9,454 psi

No backup mud specified.

**Tension:**

8 Round STC: 1.80 (J)  
8 Round LTC: 1.70 (J)  
Buttress: 1.60 (J)  
Premium: 1.50 (J)  
Body yield: 1.50 (B)

Tension is based on air weight.  
Neutral point: 9,771 ft

**Non-directional string.****Re subsequent strings:**

Next setting depth: 15,200 ft  
Next mud weight: 13.000 ppg  
Next setting BHP: 10,265 psi  
Fracture mud wt: 19.250 ppg  
Fracture depth: 11,514 ft  
Injection pressure: 11,514 psi

Run Seq	Segment Length (ft)	Size (in)	Nominal Weight (lbs/ft)	Grade	End Finish	True Vert Depth (ft)	Measured Depth (ft)	Drift Diameter (in)	Est. Cost (\$)
1	11514	7	29.00	P-110	LT&C	11514	11514	6.059	130023

Run Seq	Collapse Load (psi)	Collapse Strength (psi)	Collapse Design Factor	Burst Load (psi)	Burst Strength (psi)	Burst Design Factor	Tension Load (kips)	Tension Strength (kips)	Tension Design Factor
1	5981	8530	1.426	9454	11220	1.19	333.9	797	2.39 J

Prepared by: Helen Sadik-Macdonald  
Div of Oil, Gas & Mining

Phone: 801 538-5357  
FAX: 801-359-3940

Date: August 18, 2011  
Salt Lake City, Utah

**Remarks:**

Collapse is based on a vertical depth of 11514 ft, a mud weight of 10 ppg. The casing is considered to be evacuated for collapse purposes. Collapse strength is based on the Westcott, Dunlop & Kemler method of biaxial correction for tension.

Burst strength is not adjusted for tension.

Well name:	<b>43013507200000 El Paso 4-34A4</b>	
Operator:	<b>EL PASO E&amp;P COMPANY, LP</b>	Project ID:
String type:	Production Liner	43-013-50720
Location:	DUCHESNE COUNTY	

**Design parameters:****Collapse**

Mud weight: 13.000 ppg  
Design is based on evacuated pipe.

**Minimum design factors:****Collapse:**

Design factor 1.125

**Burst:**

Design factor 1.00

**Environment:**

H2S considered? No  
Surface temperature: 74 °F  
Bottom hole temperature: 287 °F  
Temperature gradient: 1.40 °F/100ft  
Minimum section length: 1,000 ft

**Burst**

Max anticipated surface pressure: 6,921 psi  
Internal gradient: 0.220 psi/ft  
Calculated BHP 10,265 psi

No backup mud specified.

**Tension:**

8 Round STC: 1.80 (J)  
8 Round LTC: 1.80 (J)  
Buttress: 1.60 (J)  
Premium: 1.50 (J)  
Body yield: 1.60 (B)

Tension is based on air weight.  
Neutral point: 14,431 ft

Cement top: 12,375 ft

Liner top: 11,314 ft

**Non-directional string.**

Run Seq	Segment Length (ft)	Size (in)	Nominal Weight (lbs/ft)	Grade	End Finish	True Vert Depth (ft)	Measured Depth (ft)	Drift Diameter (in)	Est. Cost (\$)
1	3900	4.5	15.10	P-110	LT&C	15200	15200	3.701	24453
Run Seq	Collapse Load (psi)	Collapse Strength (psi)	Collapse Design Factor	Burst Load (psi)	Burst Strength (psi)	Burst Design Factor	Tension Load (kips)	Tension Strength (kips)	Tension Design Factor
1	10265	14350	1.398	10265	14420	1.40	58.9	406	6.89 J

Prepared by: Helen Sadik-Macdonald  
Div of Oil, Gas & Mining

Phone: 801 538-5357  
FAX: 801-359-3940


Date: August 18, 2011  
Salt Lake City, Utah

**Remarks:**

For this liner string, the top is rounded to the nearest 100 ft. Collapse is based on a vertical depth of 15200 ft, a mud weight of 13 ppg. The Collapse strength is based on the Westcott, Dunlop & Kemler method of biaxial correction for tension.

Burst strength is not adjusted for tension.

# Injection Well Area of Review

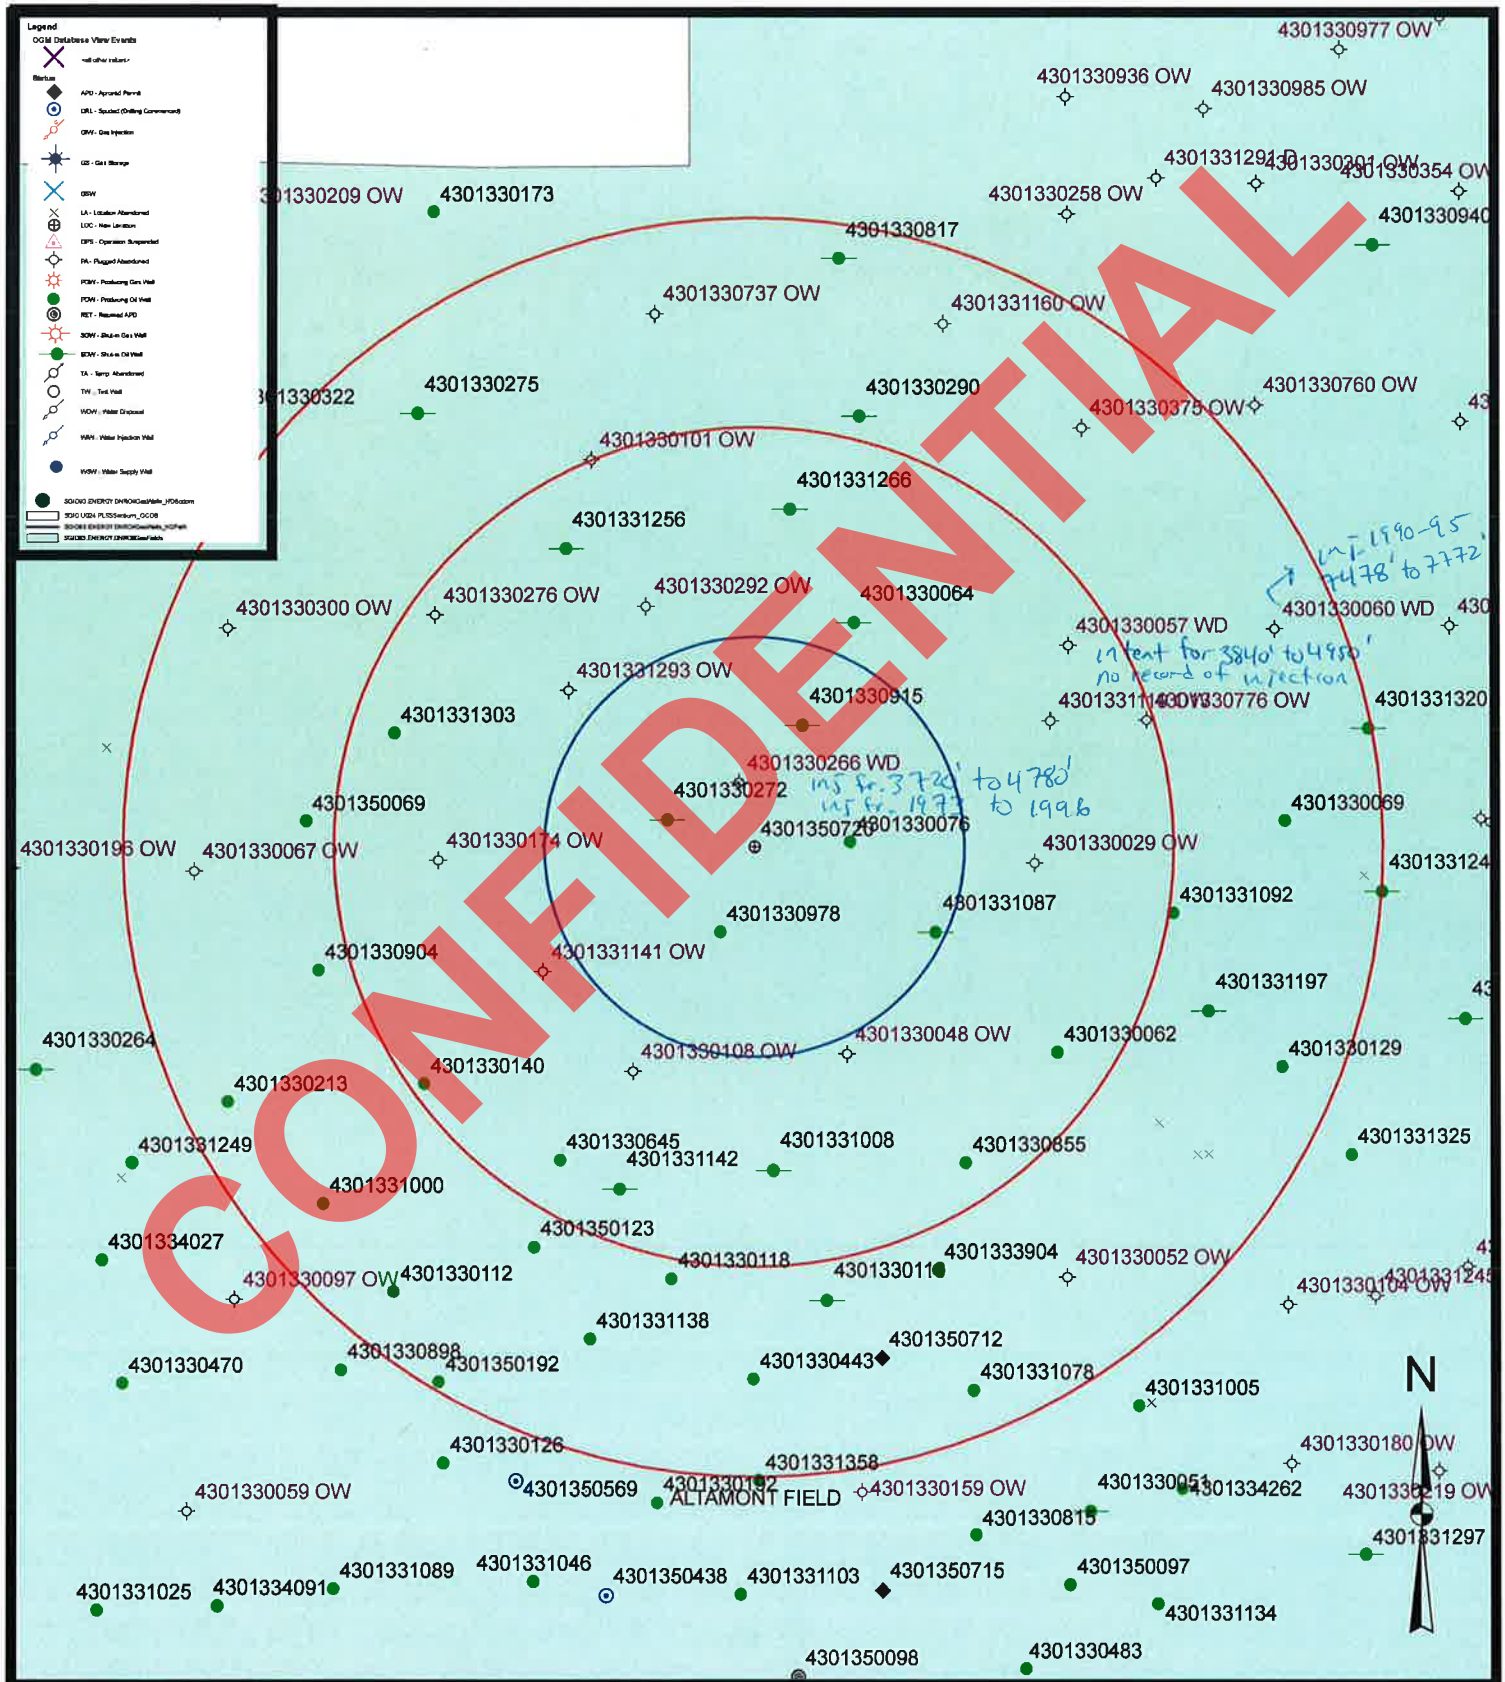

# ON-SITE PREDRILL EVALUATION

## Utah Division of Oil, Gas and Mining

<b>Operator</b>	EL PASO E&P COMPANY, LP				
<b>Well Name</b>	El Paso 4-34A4				
<b>API Number</b>	43013507200000	<b>APD No</b>	3697	<b>Field/Unit</b>	ALTAMONT
<b>Location: 1/4,1/4</b>	SENW	<b>Sec</b>	34	<b>Tw</b>	1.0S
		<b>Rng</b>	4.0W	1543	FNL 1545 FWL
<b>GPS Coord (UTM)</b>	557262	4467168	<b>Surface Owner</b>	El Paso E&P Company, L.P.	

### Participants

Jared Thacker (El Paso); Dennis L Ingram (DOGM)

### Regional/Local Setting & Topography

Location is accessed by driving south from the Intersection of Highway 87 and 15500 West Street in Altamont for approximately 2.43 miles, then turn east onto access road into proposed location. The immediate surface area is located on relatively flat bench farmland that slopes gently to the south, and just south of Highway 87. The El Paso Altamont Gas Plant is located just north of this site and across Highway 87. The Lake Fork River Drainage is found approximately 0.6 miles east of the proposed wellsite and flows south/southeast from the Uinta Mountains. Big Hollow and Pigeon Water Creek are found 1.5 miles to the south and flow southerly and join the Lake Fork River several miles down the country. Most of the lands in any direction are utilized for pasture and/or growing hay for stock.

### Surface Use Plan

#### **Current Surface Use**

Grazing

#### **New Road Miles**

0.09

#### **Well Pad**

**Width** 282 **Length** 425

#### **Src Const Material**

Onsite

#### **Surface Formation**

UNTA

#### **Ancillary Facilities** N

### Waste Management Plan Adequate?

Y

### Environmental Parameters

#### **Affected Floodplains and/or Wetlands** N

#### **Flora / Fauna**

Pasture grass and Cedar Trees; potential mule deer, coyote, rabbit and other smaller mammals native to bench lands adjacent to the Lake Fork River Drainage.

#### **Soil Type and Characteristics**

Reddish brown sandy loam with clay and cobble rock noted at surface

#### **Erosion Issues** N

#### **Sedimentation Issues** N

#### **Site Stability Issues** N

#### **Drainage Diversion Required?** Y

Irrigation ditch needs re-routed to west from pit corner B along west side of well pad.

Berm Required? Y

Erosion Sedimentation Control Required? N

Paleo Survey Run? N Paleo Potential Observed? N Cultural Survey Run? N Cultural Resources? N

Reserve Pit**Site-Specific Factors****Site Ranking**

<b>Distance to Groundwater (feet)</b>	100 to 200	5
<b>Distance to Surface Water (feet)</b>	>1000	0
<b>Dist. Nearest Municipal Well (ft)</b>	>5280	0
<b>Distance to Other Wells (feet)</b>	>1320	0
<b>Native Soil Type</b>	Mod permeability	10
<b>Fluid Type</b>	TDS>5000 and	10
<b>Drill Cuttings</b>	Normal Rock	0
<b>Annual Precipitation (inches)</b>		0
<b>Affected Populations</b>		
<b>Presence Nearby Utility Conduits</b>	Not Present	0
<b>Final Score</b>		25

1 Sensitivity Level

**Characteristics / Requirements**

Reserve pit planned on northwestern corner of well pad in cut and measuring 110' x 150' x 12' deep, and prevailing wnds from the west.

Closed Loop Mud Required? Liner Required? Y Liner Thickness 20 Pit Underlayment Required?

Other Observations / Comments

Access off Highway 87, operator owns the land, surface is relatively flat but slopes to the south, cobble rocks at surface across pasture, irrigation ditch running south that will need re-routed from pit corner B west, then back south along the western border of location, cattle grazing to east during presite, El Paso Altamont Gas Plant immediately north of wellsite across highway 87. El Paso is presently obtaining a permit from UDOT to construct an access road off Highway 87 into location.

Dennis Ingram  
Evaluator

5/12/2011  
Date / Time



# Application for Permit to Drill Statement of Basis

9/19/2011

Utah Division of Oil, Gas and Mining

Page 1

<b>APD No</b>	<b>API WellNo</b>	<b>Status</b>	<b>Well Type</b>	<b>Surf Owner</b>	<b>CBM</b>
3697	43013507200000	LOCKED	OW	P	No
<b>Operator</b>	EL PASO E&P COMPANY, LP		<b>Surface Owner-APD</b>	El Paso E&P Company, L.P.	
<b>Well Name</b>	El Paso 4-34A4		<b>Unit</b>		
<b>Field</b>	ALTAMONT		<b>Type of Work</b>	DRILL	
<b>Location</b>	SENW 34 1S 4W U 1543 FNL 1545 FWL GPS Coord (UTM) 557256E 4467176N				

## Geologic Statement of Basis

El Paso proposes to set 1,000 feet of conductor and 4,500 feet of surface casing both of which will be cemented to surface. The surface and intermediate holes will be drilled utilizing fresh water mud. The estimated depth to the base of moderately saline ground water is 3,650 feet. A search of Division of Water Rights records indicates that there are 19 water wells within a 10,000 foot radius of the center of Section 34. Two wells are located within 1/2 mile of the proposed location. These wells are 45 and 75 feet in depth. Listed use is domestic, irrigation and stock watering. The wells in this area probably produce water from near surface alluvium (shallow wells) and the Duchesne River Formation (deeper wells). Most wells are less than 100 feet with only 3 exceeding 500 feet. The proposed casing and cement program should adequately protect the highly used aquifers in this area.

Brad Hill  
APD Evaluator

5/16/2011  
Date / Time

## Surface Statement of Basis

The surface of said location is owned by El Paso and therefore present and represented by Jared Thacker during the presite visit that was done at 10:30 AM on May 12, 2011. Therefore a landowner agreement between the operator and surface owner is a non-issue. The proposed access road was staked to leave an existing dirt road to the east and if that is changed to leave Highway 87 El Paso should contact the State Road Department (UDOT) in Duchesne about any safety concerns they might have for that road plan. El Paso needs to install a 20 mil synthetic liner in the reserve pit like was stipulated in the Application to Drill to prevent seepage from drilling fluids into ground water or adjacent river drainages. As previously stated, the existing irrigation ditch that enters the location from the north at pit corner B, needs re-routed west of the proposed location. The location shall be bermed to prevent drilling or production fluids from leaving the site. No other issues were noted at the presite meeting.

Dennis Ingram  
Onsite Evaluator

5/12/2011  
Date / Time

## Conditions of Approval / Application for Permit to Drill

<b>Category</b>	<b>Condition</b>
Pits	A synthetic liner with a minimum thickness of 20 mils with a felt subliner shall be properly installed and maintained in the reserve pit.
Surface	The well site shall be bermed to prevent fluids from leaving the pad.
Surface	Irrigation ditches adjacent to the proposed pad shall be diverted around the location.

**RECEIVED: September 19, 2011**

## WORKSHEET APPLICATION FOR PERMIT TO DRILL

APD RECEIVED: 5/2/2011

API NO. ASSIGNED: 43013507200000

WELL NAME: El Paso 4-34A4

OPERATOR: EL PASO E&amp;P COMPANY, LP (N3065)

PHONE NUMBER: 713 420-5038

CONTACT: Maria S. Gomez

PROPOSED LOCATION: SENW 34 010S 040W

Permit Tech Review: ☒

SURFACE: 1543 FNL 1545 FWL

Engineering Review: ☒

BOTTOM: 1543 FNL 1545 FWL

Geology Review: ☒

COUNTY: DUCHESNE

LATITUDE: 40.35508

LONGITUDE: -110.32575

UTM SURF EASTINGS: 557256.00

NORTHINGS: 4467176.00

FIELD NAME: ALTAMONT

LEASE TYPE: 4 - Fee

LEASE NUMBER: Fee

PROPOSED PRODUCING FORMATION(S): GREEN RIVER-WASATCH

SURFACE OWNER: 4 - Fee

COALBED METHANE: NO

## RECEIVED AND/OR REVIEWED:

## LOCATION AND SITING:

☒ PLAT☒ R649-2-3.☒ Bond: STATE - 400JU0708

Unit:

☐ Potash☐ R649-3-2. General☐ Oil Shale 190-5☐ Oil Shale 190-3☐ R649-3-3. Exception☐ Oil Shale 190-13☒ Drilling Unit☒ Water Permit: Upper County Water

Board Cause No: Cause 139-84

☐ RDCC Review:

Effective Date: 12/31/2008

☒ Fee Surface Agreement

Siting: 660' Fr Drl U Bdry &amp; 1320' Fr Other Wells

☐ Intent to Commingle☐ R649-3-11. Directional Drill

Commingle Approved

Comments: Presite Completed

Stipulations: 5 - Statement of Basis - bhill  
8 - Cement to Surface -- 2 strings - ddoucet  
12 - Cement Volume (3) - ddoucet

RECEIVED: September 19, 2011





GARY R. HERBERT  
*Governor*

GREGORY S. BELL  
*Lieutenant Governor*

## State of Utah

DEPARTMENT OF NATURAL RESOURCES

MICHAEL R. STYLER  
*Executive Director*

Division of Oil, Gas and Mining

JOHN R. BAZA  
*Division Director*

### Permit To Drill

\*\*\*\*\*

**Well Name:** El Paso 4-34A4

**API Well Number:** 43013507200000

**Lease Number:** Fee

**Surface Owner:** FEE (PRIVATE)

**Approval Date:** 9/19/2011

**Issued to:**

EL PASO E&P COMPANY, LP, 1001 Louisiana St., Houston, TX 77002

**Authority:**

Pursuant to Utah Code Ann. §40-6-1 et seq., and Utah Administrative Code R649-3-1 et seq., the Utah Division of Oil, Gas and Mining issues conditions of approval, and permit to drill the listed well. This permit is issued in accordance with the requirements of Cause 139-84. The expected producing formation or pool is the GREEN RIVER-WASATCH Formation(s), completion into any other zones will require filing a Sundry Notice (Form 9). Completion and commingling of more than one pool will require approval in accordance with R649-3-22.

**Duration:**

This approval shall expire one year from the above date unless substantial and continuous operation is underway, or a request for extension is made prior to the expiration date

**General:**

Compliance with the requirements of Utah Admin. R. 649-1 et seq., the Oil and Gas Conservation General Rules, and the applicable terms and provisions of the approved Application for permit to drill.

**Conditions of Approval:**

Compliance with the Conditions of Approval/Application for Permit to Drill outlined in the Statement of Basis (copy attached).

Cement volumes for the 13 3/8" and 9 5/8" casing strings shall be determined from actual hole diameters in order to place cement from the pipe setting depths back to the surface.

Cement volume for the 7" intermediate string shall be determined from actual hole diameter in order to place cement from the pipe setting depth back to 4300' MD as indicated in the submitted drilling plan.

**Additional Approvals:**

The operator is required to obtain approval from the Division of Oil, Gas and mining before performing any of the following actions during the drilling of this well:

- Any changes to the approved drilling plan – contact Dustin Doucet
- Significant plug back of the well – contact Dustin Doucet
- Plug and abandonment of the well – contact Dustin Doucet

**Notification Requirements:**

The operator is required to notify the Division of Oil, Gas and Mining of the following actions during drilling of this well:

- Within 24 hours following the spudding of the well – contact Carol Daniels  
OR  
submit an electronic sundry notice (pre-registration required) via the Utah Oil & Gas website at <http://oilgas.ogm.utah.gov>
- 24 hours prior to testing blowout prevention equipment - contact Dan Jarvis
- 24 hours prior to cementing or testing casing – contact Dan Jarvis
- Within 24 hours of making any emergency changes to the approved drilling program – contact Dustin Doucet
- 24 hours prior to commencing operations to plug and abandon the well – contact Dan Jarvis

**Contact Information:**

The following are Division of Oil, Gas and Mining contacts and their telephone numbers (please leave a voicemail message if the person is not available to take the call):

- Carol Daniels 801-538-5284 - office
- Dustin Doucet 801-538-5281 - office  
801-733-0983 - after office hours
- Dan Jarvis 801-538-5338 - office  
801-231-8956 - after office hours

**Reporting Requirements:**

All reports, forms and submittals as required by the Utah Oil and Gas Conservation General Rules will be promptly filed with the Division of Oil, Gas and Mining, including but not limited to:

- Entity Action Form (Form 6) – due within 5 days of spudding the well
- Monthly Status Report (Form 9) – due by 5th day of the following calendar month
- Requests to Change Plans (Form 9) – due prior to implementation
- Written Notice of Emergency Changes (Form 9) – due within 5 days
- Notice of Operations Suspension or Resumption (Form 9) – due prior to implementation
- Report of Water Encountered (Form 7) – due within 30 days after completion
- Well Completion Report (Form 8) – due within 30 days after completion or plugging

**Approved By:**



For John Rogers  
Associate Director, Oil & Gas

Division of Oil, Gas and Mining  
**OPERATOR CHANGE WORKSHEET (for state use only)**

**ROUTING**  
**CDW**

**X - Change of Operator (Well Sold)**

**Operator Name Change/Merger**

The operator of the well(s) listed below has changed, effective:

**6/1/2012**

**FROM: (Old Operator):**

N3065- El Paso E&P Company, L.P.  
 1001 Louisiana Street  
 Houston, TX. 77002

Phone: 1 (713) 997-5038

**TO: ( New Operator):**

N3850- EP Energy E&P Company, L.P.  
 1001 Louisiana Street  
 Houston, TX. 77002

Phone: 1 (713) 997-5038

**CA No.**

**Unit:**

**N/A**

WELL NAME	SEC	TWN	RNG	API NO	ENTITY NO	LEASE TYPE	WELL TYPE	WELL STATUS
See Attached List								

**OPERATOR CHANGES DOCUMENTATION**

Enter date after each listed item is completed

- (R649-8-10) Sundry or legal documentation was received from the **FORMER** operator on: 6/25/2012
- (R649-8-10) Sundry or legal documentation was received from the **NEW** operator on: 6/25/2012
- The new company was checked on the **Department of Commerce, Division of Corporations Database** on: 6/27/2012
- Is the new operator registered in the State of Utah:          Business Number: 2114377-0181
- (R649-9-2) Waste Management Plan has been received on: Yes
- Inspections of LA PA state/fee well sites complete on: N/A
- Reports current for Production/Disposition & Sundries on: 6/25/2012
- Federal and Indian Lease Wells:** The BLM and or the BIA has approved the merger, name change, or operator change for all wells listed on Federal or Indian leases on: BLM N/A BIA Not Received
- Federal and Indian Units:**  
The BLM or BIA has approved the successor of unit operator for wells listed on: N/A
- Federal and Indian Communization Agreements ("CA"):**  
The BLM or BIA has approved the operator for all wells listed within a CA on: N/A
- Underground Injection Control ("UIC")** Division has approved UIC Form 5 Transfer of Authority to **Inject**, for the enhanced/secondary recovery unit/project for the water disposal well(s) listed on: Second Oper Chg

**DATA ENTRY:**

- Changes entered in the **Oil and Gas Database** on: 6/29/2012
- Changes have been entered on the **Monthly Operator Change Spread Sheet** on: 6/29/2012
- Bond information entered in RBDMS on: 6/29/2012
- Fee/State wells attached to bond in RBDMS on: 6/29/2012
- Injection Projects to new operator in RBDMS on: 6/29/2012
- Receipt of Acceptance of Drilling Procedures for APD/New on: N/A

**BOND VERIFICATION:**

- Federal well(s) covered by Bond Number: 103601420
- Indian well(s) covered by Bond Number: 103601473
- (R649-3-1) The **NEW** operator of any state/fee well(s) listed covered by Bond Number 400JU0705
- The **FORMER** operator has requested a release of liability from their bond on: N/A

**LEASE INTEREST OWNER NOTIFICATION:**

- (R649-2-10) The **NEW** operator of the fee wells has been contacted and informed by a letter from the Division of their responsibility to notify all interest owners of this change on: 6/29/2012

**COMMENTS:**

Disposal and Injections wells will be moved when UIC 5 is received.

STATE OF UTAH  
DEPARTMENT OF NATURAL RESOURCES  
DIVISION OF OIL, GAS AND MINING

FORM 9

SUNDRY NOTICES AND REPORTS ON WELLS

Do not use this form for proposals to drill new wells, significantly deepen existing wells below current bottom-hole depth, reenter plugged wells, or to drill horizontal laterals. Use APPLICATION FOR PERMIT TO DRILL form for such proposals.


1. TYPE OF WELL OIL WELL <input checked="" type="checkbox"/> GAS WELL <input type="checkbox"/> OTHER _____		5. LEASE DESIGNATION AND SERIAL NUMBER: Multiple Leases
2. NAME OF OPERATOR: El Paso E&P Company, L.P. Attn: Maria Gomez		6. IF INDIAN, ALLOTTEE OR TRIBE NAME:
3. ADDRESS OF OPERATOR: 1001 Louisiana CITY Houston STATE TX ZIP 77002		7. UNIT or CA AGREEMENT NAME:
4. LOCATION OF WELL FOOTAGES AT SURFACE: See Attached		8. WELL NAME and NUMBER: See Attached
QTR/QTR, SECTION, TOWNSHIP, RANGE, MERIDIAN:		9. API NUMBER:
COUNTY:		10. FIELD AND POOL, OR WILDCAT: See Attached
STATE: UTAH		


11. CHECK APPROPRIATE BOXES TO INDICATE NATURE OF NOTICE, REPORT, OR OTHER DATA			
TYPE OF SUBMISSION	TYPE OF ACTION		
<input checked="" type="checkbox"/> NOTICE OF INTENT (Submit in Duplicate) Approximate date work will start: _____	<input type="checkbox"/> ACIDIZE	<input type="checkbox"/> DEEPEN	<input type="checkbox"/> REPERFORATE CURRENT FORMATION
	<input type="checkbox"/> ALTER CASING	<input type="checkbox"/> FRACTURE TREAT	<input type="checkbox"/> SIDETRACK TO REPAIR WELL
	<input type="checkbox"/> CASING REPAIR	<input type="checkbox"/> NEW CONSTRUCTION	<input type="checkbox"/> TEMPORARILY ABANDON
	<input type="checkbox"/> CHANGE TO PREVIOUS PLANS	<input type="checkbox"/> OPERATOR CHANGE	<input type="checkbox"/> TUBING REPAIR
	<input type="checkbox"/> CHANGE TUBING	<input type="checkbox"/> PLUG AND ABANDON	<input type="checkbox"/> VENT OR FLARE
<input type="checkbox"/> SUBSEQUENT REPORT (Submit Original Form Only) Date of work completion: _____	<input type="checkbox"/> CHANGE WELL NAME	<input type="checkbox"/> PLUG BACK	<input type="checkbox"/> WATER DISPOSAL
	<input type="checkbox"/> CHANGE WELL STATUS	<input type="checkbox"/> PRODUCTION (START/RESUME)	<input type="checkbox"/> WATER SHUT-OFF
	<input type="checkbox"/> COMMINGLE PRODUCING FORMATIONS	<input type="checkbox"/> RECLAMATION OF WELL SITE	<input checked="" type="checkbox"/> OTHER: <u>Change of</u>
	<input type="checkbox"/> CONVERT WELL TYPE	<input type="checkbox"/> RECOMPLETE - DIFFERENT FORMATION	<u>Name/Operator</u>

12. DESCRIBE PROPOSED OR COMPLETED OPERATIONS. Clearly show all pertinent details including dates, depths, volumes, etc.

Please be advised that El Paso E&P Company, L.P. (current Operator) has changed names to EP Energy E&P Company, L.P. (new Operator) effective June 1, 2012 and that EP Energy E&P Company, L.P. is considered the new operator of the attached well locations.

EP Energy E&P Company, L.P. is responsible under the terms and conditions of the lease(s) for the operations conducted upon leased lands. Bond coverage is provided by the State of Utah Statewide Blanket Bond No. 400JU0705, Bureau of Land Management Nationwide Bond No. 103601420, and Bureau of Indian Affairs Nationwide Bond No. 103601473.

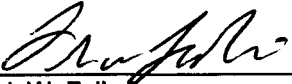  
Frank W. Falleri  
Vice President  
El Paso E&P Company, L.P.

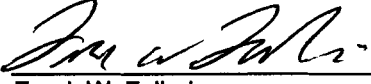  
Frank W. Falleri  
Sr. Vice President  
EP Energy E&P Company, L.P.

NAME (PLEASE PRINT) <u>Maria S. Gomez</u>	TITLE <u>Principal Regulatory Analyst</u>
SIGNATURE <u>Maria S. Gomez</u>	DATE <u>6/22/2012</u>

(This space for State use only)

RECEIVED

JUN 25 2012

DIV. OF OIL, GAS & MINING

APPROVED 6/29/2012  
Rachael Medina  
Division of Oil, Gas and Mining  
Earlene Russell, Engineering Technician  
Rachael Medina

(See Instructions on Reverse Side)

Well Name	Sec	TWP	RNG	API Number	Entity	Lease Type	Well Type	Well Status	Conf
DWR 3-17C6	17	030S	060W	4301350070		14204621118	OW	APD	C
LAKEWOOD ESTATES 3-33C6	33	030S	060W	4301350127		1420H621328	OW	APD	C
YOUNG 3-15A3	15	010S	030W	4301350122		FEE	OW	APD	C
WHITING 4-1A2	01	010S	020W	4301350424		Fee	OW	APD	C
EL PASO 4-34A4	34	010S	040W	4301350720		Fee	OW	APD	C
YOUNG 2-2B1	02	020S	010W	4304751180		FEE	OW	APD	C
LAKE FORK RANCH 3-10B4	10	020S	040W	4301350712	18221	Fee	OW	DRL	C
LAKE FORK RANCH 4-26B4	26	020S	040W	4301350714	18432	Fee	OW	DRL	C
LAKE FORK RANCH 4-24B4	24	020S	040W	4301350717	18315	Fee	OW	DRL	C
Cook 4-14B3	14	020S	030W	4301351162	18449	Fee	OW	DRL	C
Peterson 4-22C6	22	030S	060W	4301351163	18518	Fee	OW	DRL	C
Lake Fork Ranch 4-14B4	14	020S	040W	4301351240	99999	Fee	OW	DRL	C
Melesco 4-20C6	20	030S	060W	4301351241	99999	Fee	OW	DRL	C
Peck 3-13B5	13	020S	050W	4301351364	99999	Fee	OW	DRL	C
Jensen 2-9C4	09	030S	040W	4301351375	99999	Fee	OW	DRL	C
El Paso 3-5C4	05	030S	040W	4301351376	18563	Fee	OW	DRL	C
ULT 6-31	31	030S	020E	4304740033		FEE	OW	LA	
OBERHANSKY 2-2A1	02	010S	010W	4304740164		FEE	OW	LA	
DWR 3-15C6	15	030S	060W	4301351433		14-20-H62-4724	OW	NEW	C
Lake Fork Ranch 5-23B4	23	020S	040W	4301350739		Fee	OW	NEW	
Duchesne Land 4-10C5	10	030S	050W	4301351262		Fee	OW	NEW	C
Cabinland 4-9B3	09	020S	030W	4301351374		Fee	OW	NEW	C
Layton 4-2B3	02	020S	030W	4301351389		Fee	OW	NEW	C
Golinski 4-24B5	24	020S	050W	4301351404		Fee	OW	NEW	C
Alba 1-21C4	21	030S	040W	4301351460		Fee	OW	NEW	C
Allison 4-19C5	19	030S	050W	4301351466		Fee	OW	NEW	C
Seeley 4-3B3	03	020S	030W	4301351486		Fee	OW	NEW	C
Allen 4-25B5	25	020S	050W	4301351487		Fee	OW	NEW	C
Hewett 2-6C4	06	030S	040W	4301351489		Fee	OW	NEW	C
Young 2-7C4	07	030S	040W	4301351500		Fee	OW	NEW	C
Brighton 3-31A1E	31	010S	010E	4304752471		Fee	OW	NEW	C
Hamaker 3-25A1	25	010S	010W	4304752491		Fee	OW	NEW	C
Bolton 3-29A1E	29	010S	010E	4304752871		Fee	OW	NEW	C
HORROCKS 5-20A1	20	010S	010W	4301334280	17378	FEE	OW	OPS	C
DWR 3-19C6	19	030S	060W	4301334263	17440	14-20-462-1120	OW	P	
DWR 3-22C6	22	030S	060W	4301334106	17298	14-20-462-1131	OW	P	
DWR 3-28C6	28	030S	060W	4301334264	17360	14-20-462-1323	OW	P	
UTE 1-7A2	07	010S	020W	4301330025	5850	14-20-462-811	OW	P	
UTE 2-17C6	17	030S	060W	4301331033	10115	14-20-H62-1118	OW	P	
WLR TRIBAL 2-19C6	19	030S	060W	4301331035	10250	14-20-H62-1120	OW	P	
CEDAR RIM 10-A-15C6	15	030S	060W	4301330615	6420	14-20-H62-1128	OW	P	
CEDAR RIM 12A	28	030S	060W	4301331173	10672	14-20-H62-1323	OW	P	
UTE-FEE 2-33C6	33	030S	060W	4301331123	10365	14-20-H62-1328	OW	P	
TAYLOR 3-34C6	34	030S	060W	4301350200	17572	1420H621329	OW	P	
BAKER UTE 2-34C6	34	030S	060W	4301332634	14590	14-20-H62-1329	OW	P	
UTE 3-35Z2 K	35	010N	020W	4301331133	10483	14-20-H62-1614	OW	P	
UTE 1-32Z2	32	010N	020W	4301330379	1915	14-20-H62-1702	OW	P	
UTE TRIBAL 1-33Z2	33	010N	020W	4301330334	1851	14-20-H62-1703	OW	P	
UTE 2-33Z2	33	010N	020W	4301331111	10451	14-20-H62-1703	OW	P	
UTE TRIBAL 2-34Z2	34	010N	020W	4301331167	10668	14-20-H62-1704	OW	P	
LAKE FORK RANCH 3-13B4	13	020S	040W	4301334262	17439	14-20-H62-1743	OW	P	
UTE 1-28B4	28	020S	040W	4301330242	1796	14-20-H62-1745	OW	P	
UTE 1-34A4	34	010S	040W	4301330076	1585	14-20-H62-1774	OW	P	
UTE 1-36A4	36	010S	040W	4301330069	1580	14-20-H62-1793	OW	P	
UTE 1-1B4	01	020S	040W	4301330129	1700	14-20-H62-1798	OW	P	
UTE 1-31A2	31	010S	020W	4301330401	1925	14-20-H62-1801	OW	P	

UTE 1-25A3	25	010S	030W	4301330370	1920	14-20-H62-1802	OW	P	
UTE 2-25A3	25	010S	030W	4301331343	11361	14-20-H62-1802	OW	P	
UTE 1-26A3	26	010S	030W	4301330348	1890	14-20-H62-1803	OW	P	
UTE 2-26A3	26	010S	030W	4301331340	11349	14-20-H62-1803	OW	P	
UTE TRIBAL 4-35A3	35	010S	030W	4301350274	18009	1420H621804	OW	P	C
UTE 2-35A3	35	010S	030W	4301331292	11222	14-20-H62-1804	OW	P	
UTE 3-35A3	35	010S	030W	4301331365	11454	14-20-H62-1804	OW	P	
UTE 1-6B2	06	020S	020W	4301330349	1895	14-20-H62-1807	OW	P	
UTE 2-6B2	06	020S	020W	4301331140	11190	14-20-H62-1807	OW	P	
UTE TRIBAL 3-6B2	06	020S	020W	4301350273	18008	14-20-H62-1807	OW	P	C
POWELL 4-19A1	19	010S	010W	4301330071	8302	14-20-H62-1847	OW	P	
COLTHARP 1-27Z1	27	010N	010W	4301330151	4700	14-20-H62-1933	OW	P	
UTE 1-8A1E	08	010S	010E	4304730173	1846	14-20-H62-2147	OW	P	
UTE TRIBE 1-31	31	010N	020W	4301330278	4755	14-20-H62-2421	OW	P	
UTE 1-28B6X	28	020S	060W	4301330510	11165	14-20-H62-2492	OW	P	
RINKER 2-21B5	21	020S	050W	4301334166	17299	14-20-H62-2508	OW	P	
MURDOCK 2-34B5	34	020S	050W	4301331132	10456	14-20-H62-2511	OW	P	
UTE 1-35B6	35	020S	060W	4301330507	2335	14-20-H62-2531	OW	P	
UTE TRIBAL 1-17A1E	17	010S	010E	4304730829	860	14-20-H62-2658	OW	P	
UTE 2-17A1E	17	010S	010E	4304737831	16709	14-20-H62-2658	OW	P	
UTE TRIBAL 1-27A1E	27	010S	010E	4304730421	800	14-20-H62-2662	OW	P	
UTE TRIBAL 1-35A1E	35	010S	010E	4304730286	795	14-20-H62-2665	OW	P	
UTE TRIBAL 1-15A1E	15	010S	010E	4304730820	850	14-20-H62-2717	OW	P	
UTE TRIBAL P-3B1E	03	020S	010E	4304730190	4536	14-20-H62-2873	OW	P	
UTE TRIBAL 1-22A1E	22	010S	010E	4304730429	810	14-20-H62-3103	OW	P	
B H UTE 1-35C6	35	030S	060W	4301330419	10705	14-20-H62-3436	OW	P	
BH UTE 2-35C6	35	030S	060W	4301332790	15802	14-20-H62-3436	OW	P	
MCFARLANE 1-4D6	04	040S	060W	4301331074	10325	14-20-H62-3452	OW	P	
UTE TRIBAL 1-11D6	11	040S	060W	4301330482	6415	14-20-H62-3454	OW	P	
CARSON 2-36A1	36	010S	010W	4304731407	737	14-20-H62-3806	OW	P	
UTE 2-14C6	14	030S	060W	4301330775	9133	14-20-H62-3809	OW	P	
DWR 3-14C6	14	030S	060W	4301334003	17092	14-20-H62-3809	OW	P	
THE PERFECT "10" 1-10A1	10	010S	010W	4301330935	9461	14-20-H62-3855	OW	P	
BADGER-SAM H U MONGUS 1-15A1	15	010S	010W	4301330949	9462	14-20-H62-3860	OW	P	
MAXIMILLIAN-UTE 14-1	14	010S	030W	4301330726	8437	14-20-H62-3868	OW	P	
FRED BASSETT 1-22A1	22	010S	010W	4301330781	9460	14-20-H62-3880	OW	P	
UTE TRIBAL 1-30Z1	30	010N	010W	4301330813	9405	14-20-H62-3910	OW	P	
UTE LB 1-13A3	13	010S	030W	4301330894	9402	14-20-H62-3980	OW	P	
UTE 2-22B6	22	020S	060W	4301331444	11641	14-20-H62-4614	OW	P	
UINTA OURAY 1-1A3	01	010S	030W	4301330132	5540	14-20-H62-4664	OW	P	
UTE 1-6D6	06	040S	060W	4301331696	12058	14-20-H62-4752	OW	P	
UTE 2-11D6	11	040S	060W	4301350179	17667	1420H624801	OW	P	
UTE 1-15D6	15	040S	060W	4301330429	10958	14-20-H62-4824	OW	P	
UTE 2-15D6	15	040S	060W	4301334026	17193	14-20-H62-4824	OW	P	
HILL 3-24C6	24	030S	060W	4301350293	18020	1420H624866	OW	P	C
BARCLAY UTE 2-24C6R	24	030S	060W	4301333730	16385	14-20-H62-4866	OW	P	
BROTHERSON 1-2B4	02	020S	040W	4301330062	1570	FEE	OW	P	
BOREN 1-24A2	24	010S	020W	4301330084	5740	FEE	OW	P	
FARNSWORTH 1-13B5	13	020S	050W	4301330092	1610	FEE	OW	P	
BROADHEAD 1-21B6	21	020S	060W	4301330100	1595	FEE	OW	P	
ASAY E J 1-20A1	20	010S	010W	4301330102	8304	FEE	OW	P	
HANSON TRUST 1-5B3	05	020S	030W	4301330109	1635	FEE	OW	P	
ELLSWORTH 1-8B4	08	020S	040W	4301330112	1655	FEE	OW	P	
ELLSWORTH 1-9B4	09	020S	040W	4301330118	1660	FEE	OW	P	
ELLSWORTH 1-17B4	17	020S	040W	4301330126	1695	FEE	OW	P	
CHANDLER 1-5B4	05	020S	040W	4301330140	1685	FEE	OW	P	
HANSON 1-32A3	32	010S	030W	4301330141	1640	FEE	OW	P	
JESSEN 1-17A4	17	010S	040W	4301330173	4725	FEE	OW	P	

JENKINS 1-1B3	01	020S	030W	4301330175	1790	FEE	OW	P	
GOODRICH 1-2B3	02	020S	030W	4301330182	1765	FEE	OW	P	
ELLSWORTH 1-19B4	19	020S	040W	4301330183	1760	FEE	OW	P	
DOYLE 1-10B3	10	020S	030W	4301330187	1810	FEE	OW	P	
JOS. SMITH 1-17C5	17	030S	050W	4301330188	5510	FEE	OW	P	
RUDY 1-11B3	11	020S	030W	4301330204	1820	FEE	OW	P	
CROOK 1-6B4	06	020S	040W	4301330213	1825	FEE	OW	P	
HUNT 1-21B4	21	020S	040W	4301330214	1840	FEE	OW	P	
LAWRENCE 1-30B4	30	020S	040W	4301330220	1845	FEE	OW	P	
YOUNG 1-29B4	29	020S	040W	4301330246	1791	FEE	OW	P	
GRIFFITHS 1-33B4	33	020S	040W	4301330288	4760	FEE	OW	P	
POTTER 1-2B5	02	020S	050W	4301330293	1826	FEE	OW	P	
BROTHERSON 1-26B4	26	020S	040W	4301330336	1856	FEE	OW	P	
SADIE BLANK 1-33Z1	33	010N	010W	4301330355	765	FEE	OW	P	
POTTER 1-24B5	24	020S	050W	4301330356	1730	FEE	OW	P	
WHITEHEAD 1-22A3	22	010S	030W	4301330357	1885	FEE	OW	P	
CHASEL MILLER 2-1A2	01	010S	020W	4301330360	5830	FEE	OW	P	
ELDER 1-13B2	13	020S	020W	4301330366	1905	FEE	OW	P	
BROTHERSON 2-10B4	10	020S	040W	4301330443	1615	FEE	OW	P	
FARNSWORTH 2-7B4	07	020S	040W	4301330470	1935	FEE	OW	P	
TEW 1-15A3	15	010S	030W	4301330529	1945	FEE	OW	P	
UTE FEE 2-20C5	20	030S	050W	4301330550	4527	FEE	OW	P	
HOUSTON 1-34Z1	34	010N	010W	4301330566	885	FEE	OW	P	
GALLOWAY 1-18B1	18	020S	010W	4301330575	2365	FEE	OW	P	
SMITH 1-31B5	31	020S	050W	4301330577	1955	FEE	OW	P	
LEBEAU 1-34A1	34	010S	010W	4301330590	1440	FEE	OW	P	
LINMAR 1-19B2	19	020S	020W	4301330600	9350	FEE	OW	P	
WISSE 1-28Z1	28	010N	010W	4301330609	905	FEE	OW	P	
POWELL 1-21B1	21	020S	010W	4301330621	910	FEE	OW	P	
HANSEN 1-24B3	24	020S	030W	4301330629	2390	FEE	OW	P	
OMAN 2-4B4	04	020S	040W	4301330645	9125	FEE	OW	P	
DYE 1-25Z2	25	010N	020W	4301330659	9111	FEE	OW	P	
H MARTIN 1-21Z1	21	010N	010W	4301330707	925	FEE	OW	P	
JENSEN 1-29Z1	29	010N	010W	4301330725	9110	FEE	OW	P	
CHASEL 2-17A1 V	17	010S	010W	4301330732	9112	FEE	OW	P	
BIRCHELL 1-27A1	27	010S	010W	4301330758	940	FEE	OW	P	
CHRISTENSEN 2-8B3	08	020S	030W	4301330780	9355	FEE	OW	P	
LAMICQ 2-5B2	05	020S	020W	4301330784	2302	FEE	OW	P	
BROTHERSON 2-14B4	14	020S	040W	4301330815	10450	FEE	OW	P	
MURRAY 3-2A2	02	010S	020W	4301330816	9620	FEE	OW	P	
HORROCKS 2-20A1 V	20	010S	010W	4301330833	8301	FEE	OW	P	
BROTHERSON 2-2B4	02	020S	040W	4301330855	8420	FEE	OW	P	
ELLSWORTH 2-8B4	08	020S	040W	4301330898	2418	FEE	OW	P	
OMAN 2-32A4	32	010S	040W	4301330904	10045	FEE	OW	P	
BELCHER 2-33B4	33	020S	040W	4301330907	9865	FEE	OW	P	
BROTHERSON 2-35B5	35	020S	050W	4301330908	9404	FEE	OW	P	
HORROCKS 2-4A1 T	04	010S	010W	4301330954	9855	FEE	OW	P	
JENSEN 2-29A5	29	010S	050W	4301330974	10040	FEE	OW	P	
UTE 2-34A4	34	010S	040W	4301330978	10070	FEE	OW	P	
CHANDLER 2-5B4	05	020S	040W	4301331000	10075	FEE	OW	P	
BABCOCK 2-12B4	12	020S	040W	4301331005	10215	FEE	OW	P	
BADGER MR BOOM BOOM 2-29A1	29	010S	010W	4301331013	9463	FEE	OW	P	
BLEAZARD 2-18B4	18	020S	040W	4301331025	1566	FEE	OW	P	
BROADHEAD 2-32B5	32	020S	050W	4301331036	10216	FEE	OW	P	
ELLSWORTH 2-16B4	16	020S	040W	4301331046	10217	FEE	OW	P	
RUST 3-4B3	04	020S	030W	4301331070	1576	FEE	OW	P	
HANSON TRUST 2-32A3	32	010S	030W	4301331072	1641	FEE	OW	P	
BROTHERSON 2-11B4	11	020S	040W	4301331078	1541	FEE	OW	P	



HANSON TRUST 2-5B3	05	020S	030W	4301331079	1636	FEE	OW	P	
BROTHERSON 2-15B4	15	020S	040W	4301331103	1771	FEE	OW	P	
MONSEN 2-27A3	27	010S	030W	4301331104	1746	FEE	OW	P	
ELLSWORTH 2-19B4	19	020S	040W	4301331105	1761	FEE	OW	P	
HUNT 2-21B4	21	020S	040W	4301331114	1839	FEE	OW	P	
JENKINS 2-1B3	01	020S	030W	4301331117	1792	FEE	OW	P	
POTTER 2-24B5	24	020S	050W	4301331118	1731	FEE	OW	P	
POWELL 2-13A2 K	13	010S	020W	4301331120	8306	FEE	OW	P	
JENKINS 2-12B3	12	020S	030W	4301331121	10459	FEE	OW	P	
MURDOCK 2-26B5	26	020S	050W	4301331124	1531	FEE	OW	P	
BIRCH 3-27B5	27	020S	050W	4301331126	1783	FEE	OW	P	
ROBB 2-29B5	29	020S	050W	4301331130	10454	FEE	OW	P	
LAKE FORK 2-13B4	13	020S	040W	4301331134	10452	FEE	OW	P	
DUNCAN 3-1A2 K	01	010S	020W	4301331135	10484	FEE	OW	P	
HANSON 2-9B3	09	020S	030W	4301331136	10455	FEE	OW	P	
ELLSWORTH 2-9B4	09	020S	040W	4301331138	10460	FEE	OW	P	
UTE 2-31A2	31	010S	020W	4301331139	10458	FEE	OW	P	
POWELL 2-19A1 K	19	010S	010W	4301331149	8303	FEE	OW	P	
CEDAR RIM 8-A	22	030S	060W	4301331171	10666	FEE	OW	P	
POTTER 2-6B4	06	020S	040W	4301331249	11038	FEE	OW	P	
MILES 2-1B5	01	020S	050W	4301331257	11062	FEE	OW	P	
MILES 2-3B3	03	020S	030W	4301331261	11102	FEE	OW	P	
MONSEN 2-22A3	22	010S	030W	4301331265	11098	FEE	OW	P	
WRIGHT 2-13B5	13	020S	050W	4301331267	11115	FEE	OW	P	
TODD 2-21A3	21	010S	030W	4301331296	11268	FEE	OW	P	
WEIKART 2-29B4	29	020S	040W	4301331298	11332	FEE	OW	P	
YOUNG 2-15A3	15	010S	030W	4301331301	11344	FEE	OW	P	
CHRISTENSEN 2-29A4	29	010S	040W	4301331303	11235	FEE	OW	P	
BLEAZARD 2-28B4	28	020S	040W	4301331304	11433	FEE	OW	P	
REARY 2-17A3	17	010S	030W	4301331318	11251	FEE	OW	P	
LAZY K 2-11B3	11	020S	030W	4301331352	11362	FEE	OW	P	
LAZY K 2-14B3	14	020S	030W	4301331354	11452	FEE	OW	P	
MATTHEWS 2-13B2	13	020S	020W	4301331357	11374	FEE	OW	P	
LAKE FORK 3-15B4	15	020S	040W	4301331358	11378	FEE	OW	P	
STEVENSON 3-29A3	29	010S	030W	4301331376	11442	FEE	OW	P	
MEEKS 3-8B3	08	020S	030W	4301331377	11489	FEE	OW	P	
ELLSWORTH 3-20B4	20	020S	040W	4301331389	11488	FEE	OW	P	
DUNCAN 5-13A2	13	010S	020W	4301331516	11776	FEE	OW	P	
OWL 3-17C5	17	030S	050W	4301332112	12476	FEE	OW	P	
BROTHERSON 2-24 B4	24	020S	040W	4301332695	14652	FEE	OW	P	
BODRERO 2-15B3	15	020S	030W	4301332755	14750	FEE	OW	P	
BROTHERSON 2-25B4	25	020S	040W	4301332791	15044	FEE	OW	P	
CABINLAND 2-16B3	16	020S	030W	4301332914	15236	FEE	OW	P	
KATHERINE 3-29B4	29	020S	040W	4301332923	15331	FEE	OW	P	
SHRINERS 2-10C5	10	030S	050W	4301333008	15908	FEE	OW	P	
BROTHERSON 2-26B4	26	020S	040W	4301333139	17047	FEE	OW	P	
MORTENSEN 4-32A2	32	010S	020W	4301333211	15720	FEE	OW	P	
FERRARINI 3-27B4	27	020S	040W	4301333265	15883	FEE	OW	P	
RHOADES 2-25B5	25	020S	050W	4301333467	16046	FEE	OW	P	
CASE 2-31B4	31	020S	040W	4301333548	16225	FEE	OW	P	
ANDERSON-ROWLEY 2-24B3	24	020S	030W	4301333616	16284	FEE	OW	P	
SPROUSE BOWDEN 2-18B1	18	020S	010W	4301333808	16677	FEE	OW	P	
BROTHERSON 3-11B4	11	020S	040W	4301333904	16891	FEE	OW	P	
KOFFORD 2-36B5	36	020S	050W	4301333988	17048	FEE	OW	P	
ALLEN 3-7B4	07	020S	040W	4301334027	17166	FEE	OW	P	
BOURNAKIS 3-18B4	18	020S	040W	4301334091	17264	FEE	OW	P	
MILES 3-12B5	12	020S	050W	4301334110	17316	FEE	OW	P	
OWL and HAWK 2-31B5	31	020S	050W	4301334123	17388	FEE	OW	P	



OWL and HAWK 4-17C5	17	030S	050W	4301334193	17387	FEE	OW	P	
DWR 3-32B5	32	020S	050W	4301334207	17371	FEE	OW	P	
LAKE FORK RANCH 3-22B4	22	020S	040W	4301334261	17409	FEE	OW	P	
HANSON 3-9B3	09	020S	030W	4301350065	17570	FEE	OW	P	
DYE 2-28A1	28	010S	010W	4301350066	17531	FEE	OW	P	
MEEKS 3-32A4	32	010S	040W	4301350069	17605	FEE	OW	P	
HANSON 4-8B3	08	020S	030W	4301350088	17571	FEE	OW	P	C
LAKE FORK RANCH 3-14B4	14	020S	040W	4301350097	17484	FEE	OW	P	
ALLEN 3-9B4	09	020S	040W	4301350123	17656	FEE	OW	P	
HORROCKS 4-20A1	20	010S	010W	4301350155	17916	FEE	OW	P	
HURLEY 2-33A1	33	010S	010W	4301350166	17573	FEE	OW	P	
HUTCHINS/CHIODO 3-20C5	20	030S	050W	4301350190	17541	FEE	OW	P	
ALLEN 3-8B4	08	020S	040W	4301350192	17622	FEE	OW	P	
OWL and HAWK 3-10C5	10	030S	050W	4301350193	17532	FEE	OW	P	
OWL and HAWK 3-19C5	19	030S	050W	4301350201	17508	FEE	OW	P	
EL PASO 4-29B5	29	020S	050W	4301350208	17934	FEE	OW	P	C
DONIHUE 3-20C6	20	030S	060W	4301350270	17762	FEE	OW	P	
HANSON 3-5B3	05	020S	030W	4301350275	17725	FEE	OW	P	C
SPRATT 3-26B5	26	020S	050W	4301350302	17668	FEE	OW	P	
REBEL 3-35B5	35	020S	050W	4301350388	17911	FEE	OW	P	C
FREEMAN 4-16B4	16	020S	040W	4301350438	17935	Fee	OW	P	C
WILSON 3-36B5	36	020S	050W	4301350439	17936	Fee	OW	P	C
EL PASO 3-21B4	21	020S	040W	4301350474	18123	Fee	OW	P	C
IORG 4-12B3	12	020S	030W	4301350487	17981	Fee	OW	P	C
CONOVER 3-3B3	03	020S	030W	4301350526	18122	Fee	OW	P	C
ROWLEY 3-16B4	16	020S	040W	4301350569	18151	Fee	OW	P	C
POTTS 3-14B3	14	020S	030W	4301350570	18366	Fee	OW	P	C
POTTER 4-27B5	27	020S	050W	4301350571	99999	Fee	OW	P	C
EL PASO 4-21B4	21	020S	040W	4301350572	18152	Fee	OW	P	C
LAKE FORK RANCH 3-26B4	26	020S	040W	4301350707	18270	Fee	OW	P	C
LAKE FORK RANCH 3-25B4	25	020S	040W	4301350711	18220	Fee	OW	P	C
LAKE FORK RANCH 4-23B4	23	020S	040W	4301350713	18271	Fee	OW	P	C
LAKE FORK RANCH 4-15B4	15	020S	040W	4301350715	18314	Fee	OW	P	C
LAKE FORK RANCH 3-24B4	24	020S	040W	4301350716	18269	Fee	OW	P	C
GOLINSKI 1-8C4	08	030S	040W	4301350986	18301	Fee	OW	P	C
J ROBERTSON 1-1B1	01	020S	010W	4304730174	5370	FEE	OW	P	
TIMOTHY 1-8B1E	08	020S	010E	4304730215	1910	FEE	OW	P	
MAGDALENE PAPADOPULOS 1-34A1E	34	010S	010E	4304730241	785	FEE	OW	P	
NELSON 1-31A1E	31	010S	010E	4304730671	830	FEE	OW	P	
ROSEMARY LLOYD 1-24A1E	24	010S	010E	4304730707	840	FEE	OW	P	
H D LANDY 1-30A1E	30	010S	010E	4304730790	845	FEE	OW	P	
WALKER 1-14A1E	14	010S	010E	4304730805	855	FEE	OW	P	
BOLTON 2-29A1E	29	010S	010E	4304731112	900	FEE	OW	P	
PRESCOTT 1-35Z1	35	010N	010W	4304731173	1425	FEE	OW	P	
BISEL GURR 11-1	11	010S	010W	4304731213	8438	FEE	OW	P	
UTE TRIBAL 2-22A1E	22	010S	010E	4304731265	915	FEE	OW	P	
L. BOLTON 1-12A1	12	010S	010W	4304731295	920	FEE	OW	P	
FOWLES 1-26A1	26	010S	010W	4304731296	930	FEE	OW	P	
BRADLEY 23-1	23	010S	010W	4304731297	8435	FEE	OW	P	
BASTIAN 1-2A1	02	010S	010W	4304731373	736	FEE	OW	P	
D R LONG 2-19A1E	19	010S	010E	4304731470	9505	FEE	OW	P	
D MOON 1-23Z1	23	010N	010W	4304731479	10310	FEE	OW	P	
O MOON 2-26Z1	26	010N	010W	4304731480	10135	FEE	OW	P	
LILA D 2-25A1	25	010S	010W	4304731797	10790	FEE	OW	P	
LANDY 2-30A1E	30	010S	010E	4304731895	11127	FEE	OW	P	
WINN P2-3B1E	03	020S	010E	4304732321	11428	FEE	OW	P	
BISEL-GURR 2-11A1	11	010S	010W	4304735410	14428	FEE	OW	P	
FLYING J FEE 2-12A1	12	010S	010W	4304739467	16686	FEE	OW	P	

HARVEST FELLOWSHIP CHURCH 2-14B1	14	020S	010W	4304739591	16546	FEE	OW	P	
OBERHANSKY 3-11A1	11	010S	010W	4304739679	17937	FEE	OW	P	
DUNCAN 2-34A1	34	010S	010W	4304739944	17043	FEE	OW	P	
BISEL GURR 4-11A1	11	010S	010W	4304739961	16791	FEE	OW	P	
KILLIAN 3-12A1	12	010S	010W	4304740226	17761	ML 39760	OW	P	
WAINOCO ST 1-14B1	14	020S	010W	4304730818	1420	ML-24306-A	OW	P	
UTAH ST UTE 1-35A1	35	010S	010W	4304730182	5520	ML-25432	OW	P	
STATE 1-19A4	19	010S	040W	4301330322	9118	ML-27912	OW	P	
FEDERAL 2-28E19E	28	050S	190E	4304732849	12117	UTU-0143512	OW	P	
FEDERAL 1-28E19E	28	050S	190E	4304730175	5680	UTU143512	OW	P	
BLANCHARD 1-3A2	03	010S	020W	4301320316	5877	FEE	OW	PA	
W H BLANCHARD 2-3A2	03	010S	020W	4301330008	5775	FEE	OW	PA	
YACK U 1-7A1	07	010S	010W	4301330018	5795	FEE	OW	PA	
JAMES POWELL 3	13	010S	020W	4301330024	8305	FEE	WD	PA	
BASTIAN 1 (3-7D)	07	010S	010W	4301330026	5800	FEE	OW	PA	
LAMICQ-URRUTY 1-8A2	08	010S	020W	4301330036	5975	FEE	OW	PA	
BLEAZARD 1-18B4	18	020S	040W	4301330059	11262	FEE	OW	PA	
OLSEN 1-27A4	27	010S	040W	4301330064	1565	FEE	OW	PA	
EVANS 1-31A4	31	010S	040W	4301330067	5330	FEE	OW	PA	
HAMBLIN 1-26A2	26	010S	020W	4301330083	2305	FEE	OW	PA	
HARTMAN 1-31A3	31	010S	030W	4301330093	10700	FEE	OW	PA	
FARNSWORTH 1-7B4	07	020S	040W	4301330097	5725	FEE	OW	PA	
POWELL 1-33A3	33	010S	030W	4301330105	4526	FEE	OW	PA	
LOTRIDGE GATES 1-3B3	03	020S	030W	4301330117	1625	FEE	OW	PA	
REMINGTON 1-34A3	34	010S	030W	4301330139	1670	FEE	OW	PA	
ANDERSON 1-28A2	28	010S	020W	4301330150	5895	FEE	OW	PA	
RHOADES MOON 1-35B5	35	020S	050W	4301330155	5270	FEE	OW	PA	
JOHN 1-3B2	03	020S	020W	4301330160	5765	FEE	OW	PA	
SMITH 1-6C5	06	030S	050W	4301330163	5385	FEE	OW	PA	
HORROCKS FEE 1-3A1	03	010S	010W	4301330171	5505	FEE	OW	PA	
WARREN 1-32A4	32	010S	040W	4301330174	9139	FEE	OW	PA	
JENSEN FENZEL 1-20C5	20	030S	050W	4301330177	4730	FEE	OW	PA	
MYRIN RANCH 1-13B4	13	020S	040W	4301330180	4524	FEE	OW	PA	
BROTHERSON 1-27B4	27	020S	040W	4301330185	1775	FEE	OW	PA	
JENSEN 1-31A5	31	010S	050W	4301330186	4735	FEE	OW	PA	
ROBERTSON 1-29A2	29	010S	020W	4301330189	4740	FEE	OW	PA	
WINKLER 1-28A3	28	010S	030W	4301330191	5465	FEE	OW	PA	
CHENEY 1-33A2	33	010S	020W	4301330202	1750	FEE	OW	PA	
J LAMICQ STATE 1-6B1	06	020S	010W	4301330210	5730	FEE	OW	PA	
REESE ESTATE 1-10B2	10	020S	020W	4301330215	5700	FEE	OW	PA	
REEDER 1-17B5	17	020S	050W	4301330218	5460	FEE	OW	PA	
ROBERTSON UTE 1-2B2	02	020S	020W	4301330225	1710	FEE	OW	PA	
HATCH 1-5B1	05	020S	010W	4301330226	5470	FEE	OW	PA	
BROTHERSON 1-22B4	22	020S	040W	4301330227	5935	FEE	OW	PA	
ALLRED 1-16A3	16	010S	030W	4301330232	1780	FEE	OW	PA	
BIRCH 1-35A5	35	010S	050W	4301330233	9116	FEE	OW	PA	
MARQUERITE UTE 1-8B2	08	020S	020W	4301330235	9122	FEE	OW	PA	
BUZZI 1-11B2	11	020S	020W	4301330248	6335	FEE	OW	PA	
SHISLER 1-3B1	03	020S	010W	4301330249	5960	FEE	OW	PA	
TEW 1-1B5	01	020S	050W	4301330264	5580	FEE	OW	PA	
EVANS UTE 1-19B3	19	020S	030W	4301330265	1870	FEE	OW	PA	
SHELL 2-27A4	27	010S	040W	4301330266	1776	FEE	WD	PA	
DYE 1-29A1	29	010S	010W	4301330271	99990	FEE	OW	PA	
VODA UTE 1-4C5	04	030S	050W	4301330283	4530	FEE	OW	PA	
BROTHERSON 1-28A4	28	010S	040W	4301330292	9114	FEE	OW	PA	
MEAGHER 1-4B2	04	020S	020W	4301330313	8402	FEE	OW	PA	
NORLING 1-9B1	09	020S	010W	4301330315	1811	FEE	OW	PA	
S. BROADHEAD 1-9C5	09	030S	050W	4301330316	5940	FEE	OW	PA	

TIMOTHY 1-09A3	09	010S	030W	4301330321	10883	FEE	OW	PA
BARRETT 1-34A5	34	010S	050W	4301330323	9115	FEE	OW	PA
MEAGHER TRIBAL 1-9B2	09	020S	020W	4301330325	9121	FEE	OW	PA
PHILLIPS UTE 1-3C5	03	030S	050W	4301330333	1816	FEE	OW	PA
ELLSWORTH 1-20B4	20	020S	040W	4301330351	6375	FEE	OW	PA
LAWSON 1-28A1	28	010S	010W	4301330358	5915	FEE	OW	PA
AMES 1-23A4	23	010S	040W	4301330375	1901	FEE	OW	PA
HORROCKS 1-6A1	06	010S	010W	4301330390	5675	FEE	OW	PA
SHRINE HOSPITAL 1-10C5	10	030S	050W	4301330393	5565	FEE	OW	PA
GOODRICH 1-18B2	18	020S	020W	4301330397	5485	FEE	OW	PA
SWD POWELL 3	13	010S	020W	4301330478	10708	FEE	WD	PA
BODRERO 1-15B3	15	020S	030W	4301330565	4534	FEE	OW	PA
MOON TRIBAL 1-30C4	30	030S	040W	4301330576	2360	FEE	OW	PA
DUNCAN 2-9B5	09	020S	050W	4301330719	5440	FEE	OW	PA
FISHER 1-16A4	16	010S	040W	4301330737	2410	FEE	OW	PA
URRUTY 2-34A2	34	010S	020W	4301330753	9117	FEE	OW	PA
GOODRICH 1-24A4	24	010S	040W	4301330760	2415	FEE	OW	PA
CARL SMITH 2-25A4	25	010S	040W	4301330776	9136	FEE	OW	PA
ANDERSON 1-A30B1	30	020S	010W	4301330783	9137	FEE	OW	PA
CADILLAC 3-6A1	06	010S	010W	4301330834	6316	FEE	OW	PA
MCELPRANG 2-31A1	31	010S	010W	4301330836	8439	FEE	OW	PA
REESE ESTATE 2-10B2	10	020S	020W	4301330837	2417	FEE	OW	PA
CLARK 2-9A3	09	010S	030W	4301330876	2416	FEE	OW	PA
JENKINS 3-16A3	16	010S	030W	4301330877	9790	FEE	OW	PA
CHRISTENSEN 2-26A5	26	010S	050W	4301330905	10710	FEE	OW	PA
FORD 2-36A5	36	010S	050W	4301330911	9630	FEE	OW	PA
MORTENSEN 2-32A2	32	010S	020W	4301330929	9486	FEE	OW	PA
WILKERSON 1-20Z1	20	010N	010W	4301330942	5452	FEE	OW	PA
UTE TRIBAL 2-4A3 S	04	010S	030W	4301330950	10230	FEE	OW	PA
OBERHANSKY 2-31Z1	31	010N	010W	4301330970	9262	FEE	OW	PA
MORRIS 2-7A3	07	010S	030W	4301330977	9725	FEE	OW	PA
POWELL 2-08A3	08	010S	030W	4301330979	10175	FEE	OW	PA
FISHER 2-6A3	06	010S	030W	4301330984	10110	FEE	OW	PA
JACOBSEN 2-12A4	12	010S	040W	4301330985	10480	FEE	OW	PA
CHENEY 2-33A2	33	010S	020W	4301331042	10313	FEE	OW	PA
HANSON TRUST 2-29A3	29	010S	030W	4301331043	5306	FEE	OW	PA
BURTON 2-15B5	15	020S	050W	4301331044	10205	FEE	OW	PA
EVANS-UTE 2-17B3	17	020S	030W	4301331056	10210	FEE	OW	PA
ELLSWORTH 2-20B4	20	020S	040W	4301331090	5336	FEE	OW	PA
REMINGTON 2-34A3	34	010S	030W	4301331091	1902	FEE	OW	PA
WINKLER 2-28A3	28	010S	030W	4301331109	4519	FEE	OW	PA
TEW 2-10B5	10	020S	050W	4301331125	1751	FEE	OW	PA
LINDSAY 2-33A4	33	010S	040W	4301331141	1756	FEE	OW	PA
FIELDSTED 2-28A4	28	010S	040W	4301331293	10665	FEE	OW	PA
POWELL 4-13A2	13	010S	020W	4301331336	11177	FEE	GW	PA
DUMP 2-20A3	20	010S	030W	4301331505	11691	FEE	OW	PA
SMITH 2X-23C7	23	030S	070W	4301331634	12382	FEE	D	PA
MORTENSEN 3-32A2	32	010S	020W	4301331872	11928	FEE	OW	PA
TODD USA ST 1-2B1	02	020S	010W	4304730167	99998	FEE	OW	PA
STATE 1-7B1E	07	020S	010E	4304730180	5555	FEE	OW	PA
BACON 1-10B1E	10	020S	010E	4304730881	5550	FEE	OW	PA
PARIETTE DRAW 28-44	28	040S	010E	4304731408	4537	FEE	OW	PA
REYNOLDS 2-7B1E	07	020S	010E	4304731840	4960	FEE	OW	PA
STATE 2-35A2	35	010S	020W	4301330156	4715	ML-22874	OW	PA
UTAH STATE L B 1-11B1	11	020S	010W	4304730171	5530	ML-23655	OW	PA
STATE 1-8A3	08	010S	030W	4301330286	5655	ML-24316	OW	PA
UTAH FEDERAL 1-24B1	24	020S	010W	4304730220	590	ML-26079	OW	PA
CEDAR RIM 15	34	030S	060W	4301330383	6395	14-20-462-1329	OW	S

UTE TRIBAL 2-24C7	24	030S	070W	4301331028	10240	14-20-H62-1135	OW	S	
CEDAR RIM 12	28	030S	060W	4301330344	6370	14-20-H62-1323	OW	S	
CEDAR RIM 16	33	030S	060W	4301330363	6390	14-20-H62-1328	OW	S	
SPRING HOLLOW 2-34Z3	34	010N	030W	4301330234	5255	14-20-H62-1480	OW	S	
EVANS UTE 1-17B3	17	020S	030W	4301330274	5335	14-20-H62-1733	OW	S	
UTE JENKS 2-1-B4 G	01	020S	040W	4301331197	10844	14-20-H62-1782	OW	S	
UTE 3-12B3	12	020S	030W	4301331379	11490	14-20-H62-1810	OW	S	
UTE TRIBAL 9-4B1	04	020S	010W	4301330194	5715	14-20-H62-1969	OW	S	
UTE TRIBAL 2-21B6	21	020S	060W	4301331424	11615	14-20-H62-2489	OW	S	
UTE 1-33B6	33	020S	060W	4301330441	1230	14-20-H62-2493	OW	S	
UTE 2-22B5	22	020S	050W	4301331122	10453	14-20-H62-2509	OW	S	
UTE 1-18B1E	18	020S	010E	4304730969	9135	14-20-H62-2864	OW	S	
LAUREN UTE 1-23A3	23	010S	030W	4301330895	9403	14-20-H62-3981	OW	S	
UTE 2-28B6	28	020S	060W	4301331434	11624	14-20-H62-4622	OW	S	
UTE 1-27B6X	27	020S	060W	4301330517	11166	14-20-H62-4631	OW	S	
UTE 2-27B6	27	020S	060W	4301331449	11660	14-20-H62-4631	OW	S	
CEDAR RIM 10-15C6	15	030S	060W	4301330328	6365	14-20-H62-4724	OW	S	
UTE 5-30A2	30	010S	020W	4301330169	5910	14-20-H62-4863	OW	S	
UTE TRIBAL G-1 (1-24C6)	24	030S	060W	4301330298	4533	14-20-H62-4866	OW	S	
UTE TRIBAL FEDERAL 1-30C5	30	030S	050W	4301330475	665	14-20-H62-4876	OW	S	
SMB 1-10A2	10	010S	020W	4301330012	5865	FEE	OW	S	
KENDALL 1-12A2	12	010S	020W	4301330013	5875	FEE	OW	S	
CEDAR RIM 2	20	030S	060W	4301330019	6315	FEE	OW	S	
URRUTY 2-9A2	09	010S	020W	4301330046	5855	FEE	OW	S	
BROTHERSON 1-14B4	14	020S	040W	4301330051	1535	FEE	OW	S	
RUST 1-4B3	04	020S	030W	4301330063	1575	FEE	OW	S	
MONSEN 1-21A3	21	010S	030W	4301330082	1590	FEE	OW	S	
BROTHERSON 1-10B4	10	020S	040W	4301330110	1614	FEE	OW	S	
FARNSWORTH 1-12B5	12	020S	050W	4301330124	1645	FEE	OW	S	
ELLSWORTH 1-16B4	16	020S	040W	4301330192	1735	FEE	OW	S	
MARSHALL 1-20A3	20	010S	030W	4301330193	9340	FEE	OW	S	
CHRISTMAN BLAND 1-31B4	31	020S	040W	4301330198	4745	FEE	OW	S	
ROPER 1-14B3	14	020S	030W	4301330217	1850	FEE	OW	S	
BROTHERSON 1-24B4	24	020S	040W	4301330229	1865	FEE	OW	S	
BROTHERSON 1-33A4	33	010S	040W	4301330272	1680	FEE	OW	S	
BROTHERSON 1-23B4	23	020S	040W	4301330483	8423	FEE	OW	S	
SMITH ALBERT 2-8C5	08	030S	050W	4301330543	5495	FEE	OW	S	
VODA JOSEPHINE 2-19C5	19	030S	050W	4301330553	5650	FEE	OW	S	
HANSEN 1-16B3	16	020S	030W	4301330617	9124	FEE	OW	S	
BROTHERSON 1-25B4	25	020S	040W	4301330668	9126	FEE	OW	S	
POWELL 2-33A3	33	010S	030W	4301330704	2400	FEE	OW	S	
BROWN 2-28B5	28	020S	050W	4301330718	9131	FEE	OW	S	
EULA-UTE 1-16A1	16	010S	010W	4301330782	8443	FEE	OW	S	
JESSEN 1-15A4	15	010S	040W	4301330817	9345	FEE	OW	S	
R HOUSTON 1-22Z1	22	010N	010W	4301330884	936	FEE	OW	S	
FIELDSTED 2-27A4	27	010S	040W	4301330915	9632	FEE	OW	S	
HANSKUTT 2-23B5	23	020S	050W	4301330917	9600	FEE	OW	S	
TIMOTHY 3-18A3	18	010S	030W	4301330940	9633	FEE	OW	S	
BROTHERSON 2-3B4	03	020S	040W	4301331008	10165	FEE	OW	S	
BROTHERSON 2-22B4	22	020S	040W	4301331086	1782	FEE	OW	S	
MILES 2-35A4	35	010S	040W	4301331087	1966	FEE	OW	S	
ELLSWORTH 2-17B4	17	020S	040W	4301331089	1696	FEE	OW	S	
RUST 2-36A4	36	010S	040W	4301331092	1577	FEE	OW	S	
EVANS 2-19B3	19	020S	030W	4301331113	1777	FEE	OW	S	
FARNSWORTH 2-12B5	12	020S	050W	4301331115	1646	FEE	OW	S	
CHRISTENSEN 3-4B4	04	020S	040W	4301331142	10481	FEE	OW	S	
ROBERTSON 2-29A2	29	010S	020W	4301331150	10679	FEE	OW	S	
CEDAR RIM 2A	20	030S	060W	4301331172	10671	FEE	OW	S	

HARTMAN 2-31A3	31	010S	030W	4301331243	11026	FEE	OW	S	
GOODRICH 2-2B3	02	020S	030W	4301331246	11037	FEE	OW	S	
JESSEN 2-21A4	21	010S	040W	4301331256	11061	FEE	OW	S	
BROTHERSON 3-23B4	23	020S	040W	4301331289	11141	FEE	OW	S	
MYRIN RANCH 2-18B3	18	020S	030W	4301331297	11475	FEE	OW	S	
BROTHERSON 2-2B5	02	020S	050W	4301331302	11342	FEE	OW	S	
DASTRUP 2-30A3	30	010S	030W	4301331320	11253	FEE	OW	S	
YOUNG 2-30B4	30	020S	040W	4301331366	11453	FEE	OW	S	
IORG 2-10B3	10	020S	030W	4301331388	11482	FEE	OW	S	
MONSEN 3-27A3	27	010S	030W	4301331401	11686	FEE	OW	S	
HORROCKS 2-5B1E	05	020S	010E	4304732409	11481	FEE	OW	S	
LARSEN 1-25A1	25	010S	010W	4304730552	815	FEE	OW	TA	
DRY GULCH 1-36A1	36	010S	010W	4304730569	820	FEE	OW	TA	



GARY R. HERBERT  
Governor

GREG BELL  
Lieutenant Governor

# State of Utah

## DEPARTMENT OF NATURAL RESOURCES

MICHAEL R. STYLER  
Executive Director

### Division of Oil, Gas and Mining

JOHN R. BAZA  
Division Director

November 26, 2012

EP Energy E&P Company, L.P.  
1001 Louisiana Street Rm 2038D  
Houston, TX 77002

Re: APD Rescinded – EL Paso 4-34A4, Sec. 34, T.1S, R.4W  
Duchesne County, Utah API No. 43-013-50720


Ladies and Gentlemen:

The Application for Permit to Drill (APD) for the subject well was approved by the Division of Oil, Gas and Mining (Division) on September 19, 2011. No drilling activity at this location has been reported to the division. Therefore, approval to drill the well is hereby rescinded, effective November 26, 2012.

A new APD must be filed with this office for approval prior to the commencement of any future work on the subject location.

If any previously unreported operations have been performed on this well location, it is imperative that you notify the Division immediately.

Sincerely,

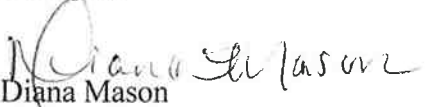  
Diana Mason  
Environmental Scientist

cc: Well File  
Brad Hill, Technical Service Manager

